


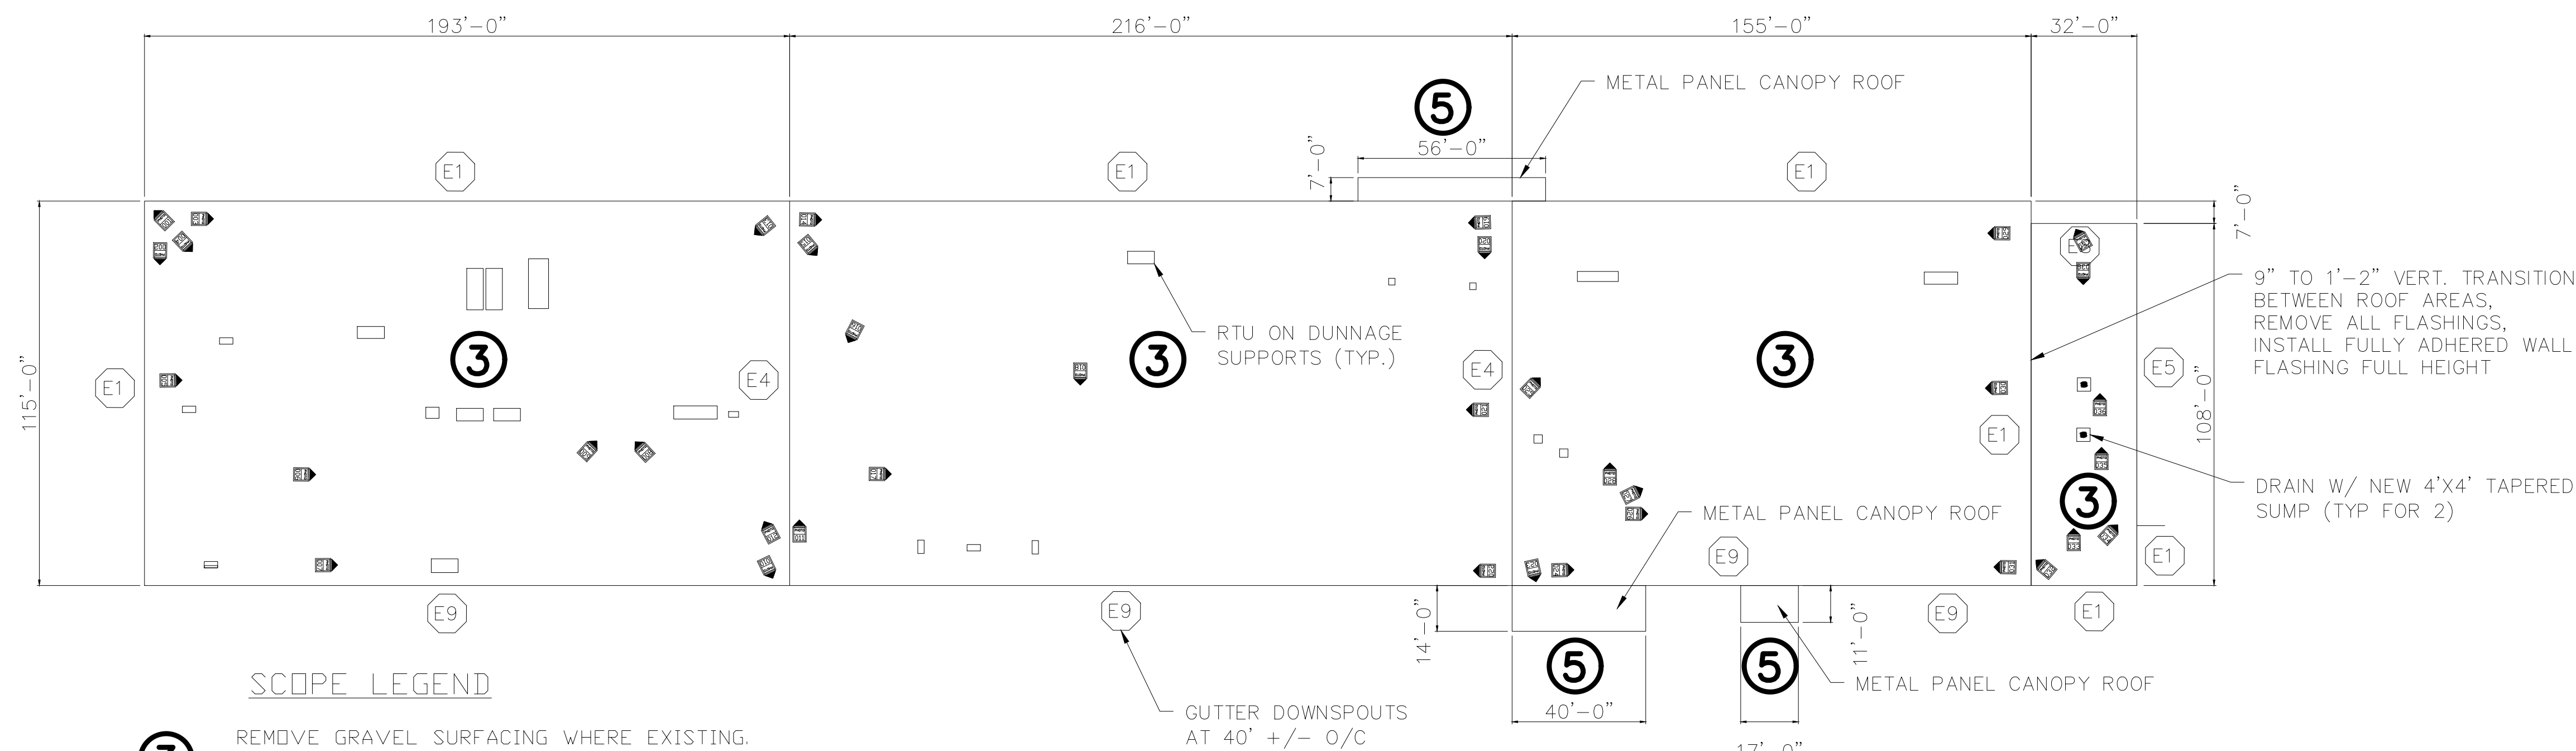

- SCOPE LEGEND**
- ③ - REMOVE GRAVEL SURFACING WHERE EXISTING. MECHANICALLY ATTACHED 1" ISO-CYANURATE RECOVERY BOARD WITH MECHANICALLY ATTACHED SINGLE PLY MEMBRANE OVER
 - ⑤ - RUST PROHIBITIVE PAINT

- EDGE CONDITION LEGEND**
- E1 - GRAVEL STOP EDGE METAL, REMOVE EXISTING EDGE METAL, INSTALL NEW WOOD BLOCKING TO MATCH HEIGHT OF NEW ROOF SYSTEM & NEW GRAVEL STOP EDGE METAL W/ FULLY ADHERED FLASHING (SEE DET 0001)
 - E4 - EXIST. RAISED AREA DIVIDER. REMOVE WALL FLASHINGS, INSTALL FULLY ADHERED MEMBRANE UP OVER AND ONTO OPPOSITE FACE AND INSTALL TERM BAR AND SEALANT
 - E5 - EXIST. RAISED AREA DIVIDER OR EXP. JOINT. REMOVE METAL & WALL FLASHINGS, WHERE EXP. JOINT, INSTALL FOAM ROD IN JOINT SPACE PRIOR TO INSTALLING MEMBRANE. INSTALL FULLY ADHERED MEMBRANE UP OVER AND ONTO OPPOSITE FACE AND TIE-INTO FIELD MEMBRANE ON BOTH SIDES
 - E6 - RAISED GRAVEL STOP EDGE METAL, REMOVE EXISTING EDGE METAL AND WALL FLASHINGS, INSTALL NEW GRAVEL STOP EDGE METAL W/ FULLY ADHERED FLASHING (SEE DET 0001)
 - E9 - REMOVE EXIST. DRIP EDGE METAL AND GUTTER. INSTALL NEW WOOD BLOCKING AND TAPERED EDGE STRIP TO MATCH HEIGHT OF NEW ROOF SYSTEM, TO PROMOTE DRAINAGE INTO GUTTER AND PREVENT PONDING ALONG ROOF EDGE. INSTALL NEW 8" X 8" BOX GUTTER W/ DOWNSPOUTS IN ORIGINAL LOCATIONS AND CONFIGURATIONS (SEE DET 0004)

ROOF PLAN

BUILDING 2
69,168 SQ. FT.



General Notes



DISCLAIMER
ALL IDEAS, DESIGNS, ARRANGEMENTS, AND PLANS INDICATED OR REPRESENTED BY THIS DRAWING ARE OWNED BY, AND ARE THE PROPERTY OF ROOFINGPROJECTS.COM AND WERE CREATED, EVOLVED AND DEVELOPED FOR USE ON AND IN CONNECTION WITH THE SPECIFIC PROJECT. NONE OF SUCH IDEAS, DESIGNS, ARRANGEMENTS OR PLANS SHALL BE USED BY OR DISCLOSED TO ANY THIRD PARTY WITHOUT THE WRITTEN PERMISSION OF ROOFINGPROJECTS.COM.
WRITTEN DIMENSIONS ON THIS DRAWING SHALL TAKE PRECEDENCE OVER SCALED DIMENSIONS. CONTRACTORS SHALL VERIFY AND BE RESPONSIBLE FOR ALL DIMENSIONS AND CONDITIONS ON THE JOB AND THIS OFFICE MUST BE NOTIFIED OF ANY VARIATIONS FROM THE DIMENSIONS AND CONDITIONS SHOWN BY THESE DRAWINGS.

No.	Revision/Issue	Date

Firm Name and Address
RoofingProjects-com
17 High Street
Suite 301
Norwalk, CT
06851

Project Name and Address
2024
Cire Equity Produce Row
3120 Produce Row
Houston, TX 77023

Project	Sheet
Date January 25th, 2024	2
Scale 1/32" = 1'-0"	