




EDGE CONDITION LEGEND

- ⓔ9 - REMOVE EXIST. DRIP EDGE METAL AND GUTTER. INSTALL NEW WOOD BLOCKING AND TAPERED EDGE STRIP TO MATCH HEIGHT OF NEW ROOF SYSTEM, TO PROMOTE DRAINAGE INTO GUTTER AND PREVENT PONDING ALONG ROOF EDGE. INSTALL NEW 8" X 8" BOX GUTTER W/ DOWNSPOUTS IN ORIGINAL LOCATIONS AND CONFIGURATIONS (SEE DET 0004)
- ⓔ12 - METAL PANEL RAKE TRIM TO REMAIN. INSTALL NEW BLOCKING TO MATCH HEIGHT OF NEW ROOF SYSTEM AND INSTALL NEW GRAVEL STOP EDGE METAL W/ FULLY ADHERED FLASHING (SEE DET 0001)

SCOPE LEGEND

- ④ - EXISTING METAL PANEL ROOFING. INSTALL ISOCYANURATE FLUTE-FILL INSULATION THEN MECHANICALLY ATTACHED RECOVERY BOARD WITH MECHANICALLY ATTACHED SINGLE PLY MEMBRANE OVER

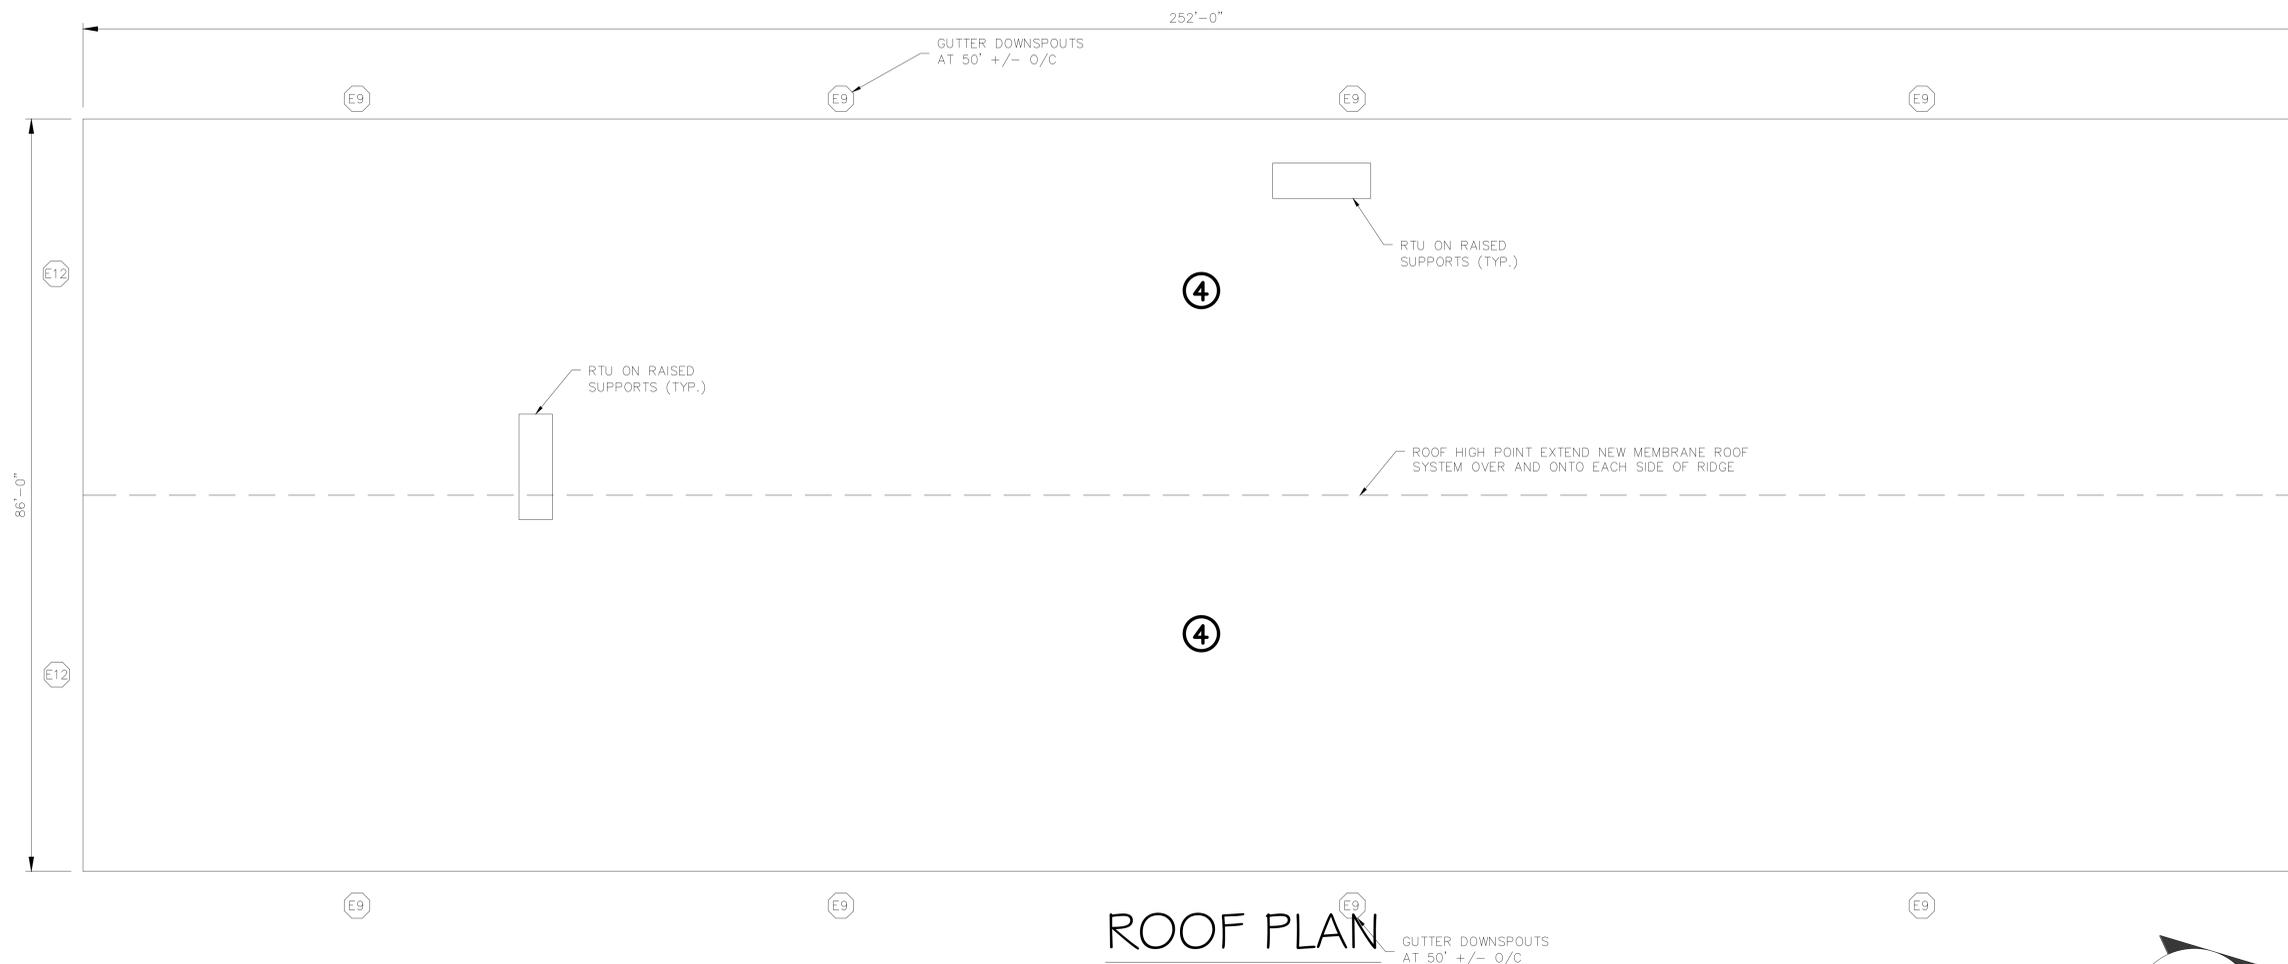

**ROOF PLAN** GUTTER DOWNSPOUTS AT 50' +/- O/C

BUILDING 7  
21,672 SQ. FT.



General Notes



DISCLAIMER  
ALL DESIGN, DESIGN ARRANGEMENTS, AND PLANS INDICATED OR REPRESENTED BY THIS DRAWING ARE OWNED BY, AND ARE THE PROPERTY OF RP00THPROJECTS.COM AND WERE CREATED, EVOLVED AND DEVELOPED FOR USE ON AND IN CONNECTION WITH THE SPECIFIED PROJECT. NONE OF SUCH DESIGN, DESIGN ARRANGEMENTS OR PLANS SHALL BE USED BY OR DISCLOSED TO ANY THIRD PARTY WITHOUT THE WRITTEN PERMISSION OF RP00THPROJECTS.COM.  
WRITTEN DIMENSIONS ON THIS DRAWING SHALL TAKE PRECEDENCE OVER SCALED DIMENSIONS. CONTRACTORS SHALL VERIFY AND BE RESPONSIBLE FOR ALL DIMENSIONS AND CONDITIONS ON THE JOB AND THIS OFFICE MUST BE NOTIFIED OF ANY VARIATIONS FROM THE DIMENSIONS AND CONDITIONS SHOWN BY THESE DRAWINGS.

No.	Revision/Issue	Date

Firm Name and Address  
RoofingProjects-com  
17 High Street  
Suite 301  
Norwalk, CT  
06851

Project Name and Address  
2024  
Cire Equity Produce Row  
3120 Produce Row  
Houston, TX 77023

<small>Project</small>	<small>Sheet</small>
<small>Date</small> January 25th, 2024	7
<small>Scale</small> 1/8" = 1'-0"	