

EDGE CONDITION LEGEND

- ① - 8" (H) X 10" (W) RAISED EXP. JOINT. REMOVE EXISTING WALL FLASHINGS & RAISED EXP. JOINT CAP & JOINT. INSTALL 1/2" DENS DECK MECH. ATTACHED OVER FLASHINGS SUBSTRATE. INSTALL FOAM ROD 1 1/2 TIMES WIDTH OF JOINT AND INSTALL FULLY ADHERED FLASHING UP OVER AND DOWN OPPOSITE FACE AND TIE INTO THE FIELD OF ROOF ON BOTH SIDES. INSTALL NEW METAL CAP TO MATCH EXISTING CONFIGURATION
- ② - 2'-9" TO 3'-5" (HXVARIABLES) X 8"(W) PARAPET WALL. REMOVE EXISTING METAL COPING, WALL FLASHINGS AND ANY LOW METAL COUNTER FLASHING. INSTALL 1/2" DENS DECK MECH ATTACHED OVER FLASHING SUBSTRATE FULL HEIGHT. INSTALL FULLY ADHERED WALL FLASHING UP OVER EXIST. TOP PLATE AND DOWN FRONT FACE. INSTALL NEW TWO PIECE METAL FASCIA (SEE DET. 0001)
- ③ - 14'-0" TO 16'-0" (H) (VARIABLES) SLOPED ASPHALT SHINGLES FLASHING UP TO EXISTING CEMENT COMPOSITE SHINGLES. INSTALL 1/2" DENS DECK OVER SLOPED FLASHING & SHINGLES. INSTALL ADHERED WALL FLASHING OVER ENTIRE REAR SURFACE OF WALL AREAS WHERE SHINGLES EXISTED. INSTALL TERM BAR, SEALANT AND SLIP FLASHING UNDER CEMENT COMPOSITE SHINGLES WHERE THEY TRANSITION TO THE CEMENT COMPOSITE SHINGLES. (INSTALL HORIZ. TERM BARS AT POINTS ALONG HEIGHT IF REQUIRED BY MANUFACTURER DUE TO HEIGHT) (SEE DET. 0002)

PENETRATIONS LIST:

- CURBS**
 A - 5'X5' RTV
 B - 4'6"X7' RTU
 C - (2) 8"X20' (L) EQ SUPPORT CURBS
 D - 3'6"X6'6" RTU
 E - 8'X23' RTU

RTV

- 1'6"X1'6" - 9
- 1'9"X1'9" - 7
- 2'X2' - 5
- 2'6"X2'6" - 1
- 3'X3' - 1
- 3'X4' - 2

PIPES

- 1" - 1
- 5" - 14
- 6" - 12

UTILITY HOOD

- 2'6"X4' - 4
- 1'X1' - 5
- 2'X2' - 1

KITCHEN EXHAUST FAN

- 1'9"X1'9" - 3
- 2'X2' - 1

VS CURB

- 1'X1' - 6

RH = 3'-0" X 5'-0" (REPLACE)

ABANDONED CURBS (REMOVE, CLOSE OPENING IN DECK, INFILL INSULATION TO MATCH HEIGHT OF EXISTING ROOF AND ROOF OVER AREA)

- 1'6"X1'6" - 5
- 1'X6" - 1
- 1'X1' SAT DISH CURB - 1 (REMOVE)

VIEW SCREEN AREA #1


- 2'6"X4' UTILITY HOOD
- 8"X6' (L) VIEW SCREEN SUPPORT CURB - 6
- 8"X10' (L) VIEW SCREEN SUPPORT CURB - 2
- 8"X20' (L) EQ SUPPORT CURB - 4

VIEW SCREEN AREA #2

- 8"X6' (L) VIEW SCREEN SUPPORT CURBS - 5
- 8"X10' (L) VIEW SCREEN SUPPORT CURBS - 4
- 8"X20' (L) VIEW SCREEN EQUIPMENT SUPPORT CURBS - 4

VIEW SCREEN AREA #3

- 8"X6' (L) VIEW SCREEN SUPPORT CURBS - 6
- 8"X10' (L) VIEW SCREEN SUPPORT CURBS - 2
- 8"XX20' (L) VIEW SCREEN EQUIPMENT SUPPORT CURBS - 4

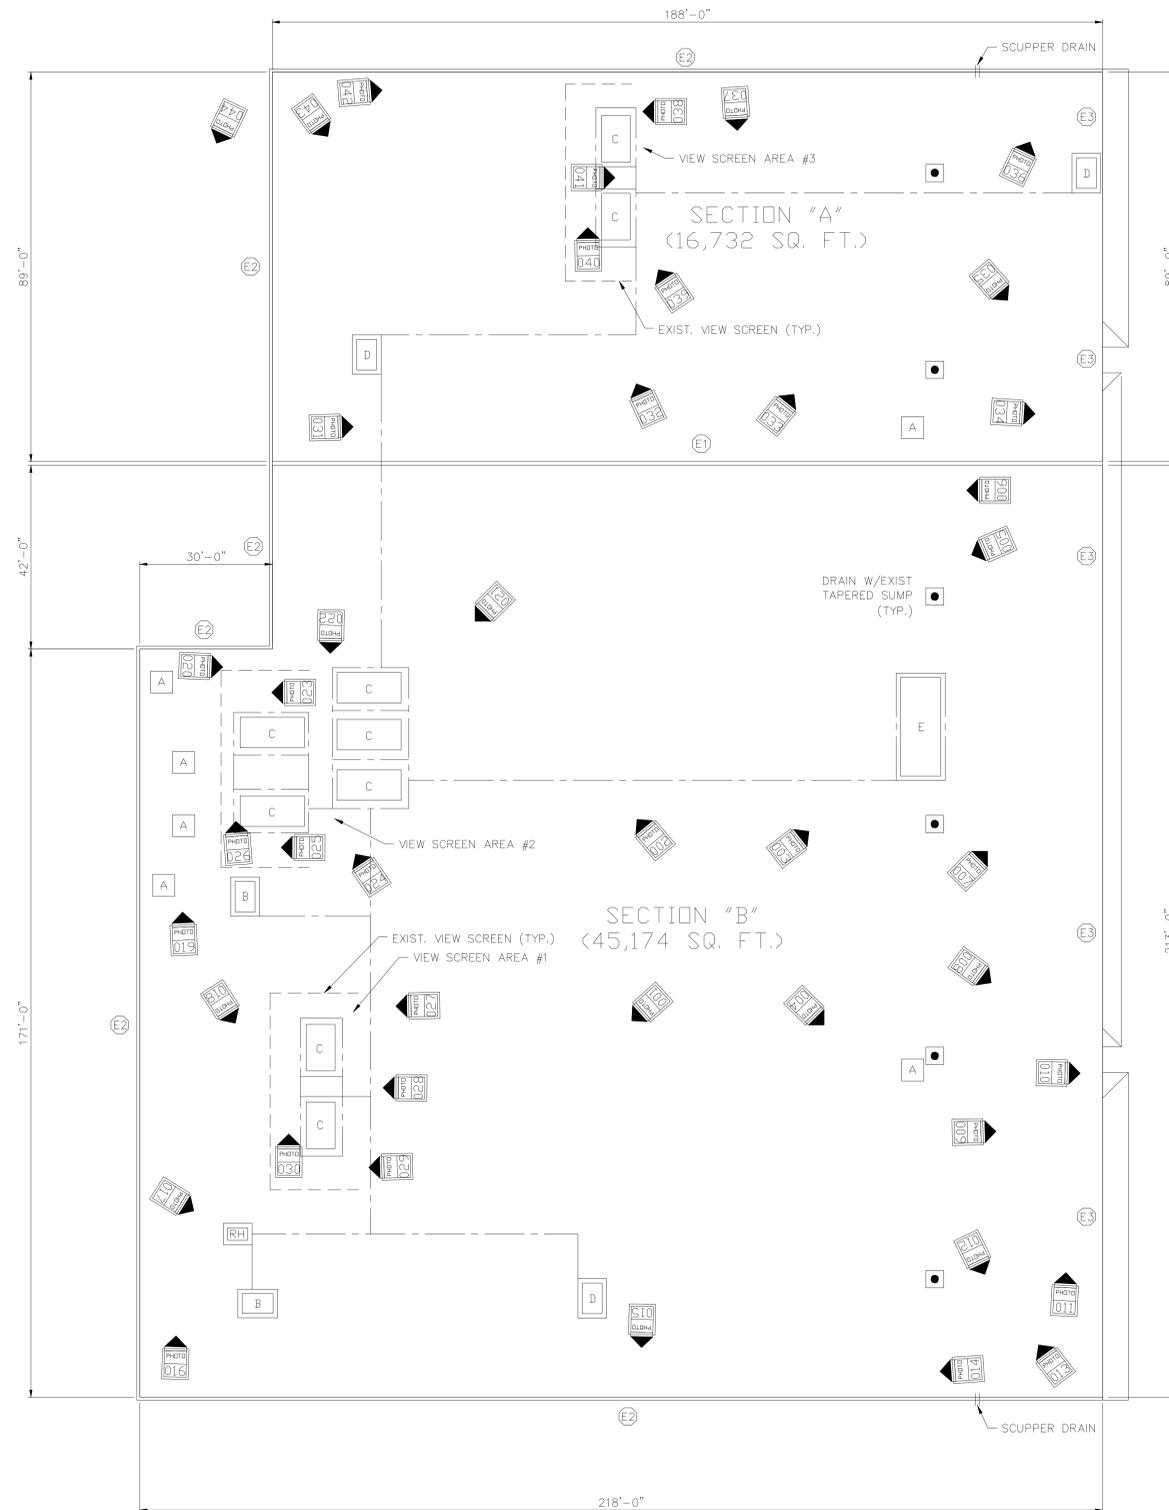

ROOF PLAN

--- CENTERLINE OF 2'-0" WIDE WALKWAY PATH
 APPRDX. 1:300 LINEAL FEET

General Notes



DISCLAIMER
 ALL DEAD, DESIGNED ARRANGEMENTS, AND PLANS INDICATED OR REPRESENTED BY THIS DRAWING ARE OWNED BY, AND ARE THE PROPERTY OF ROOFINGPROJECTS.COM AND WERE CREATED, EVOLVED AND DEVELOPED FOR USE ON AND IN CONNECTION WITH THE SPECIFIED PROJECT. NONE OF SUCH LOGOS, DESIGNS, ARRANGEMENTS OR MARKS SHALL BE USED BY OR DISCLOSED TO ANY PARTISE WHATSOEVER WITHOUT THE WRITTEN PERMISSION OF ROOFINGPROJECTS.COM.
 WRITTEN DIMENSIONS ON THIS DRAWING SHALL TAKE PRECEDENCE OVER SCALED DIMENSIONS. CONTRACTORS SHALL VERIFY AND BE RESPONSIBLE FOR ALL DIMENSIONS AND CONDITIONS ON THE JOB AND THIS OFFICE MUST BE NOTIFIED OF ANY VARIATIONS FROM THE DIMENSIONS AND CONDITIONS SHOWN BY THESE DRAWINGS.

| No. | Revision/Issue | Date |
|-----|----------------|------|
| | | |

Firm Name and Address
 RoofingProjects-com
 17 High Street
 Suite 301
 Norwalk, CT
 06851

Project Name and Address
 2025
 Jewel-Osco #59
 1759 W Ogden Ave
 Naperville, IL 60540

| | |
|------------------------|-------|
| Project | Sheet |
| Date April 11, 2025 | 1 |
| Scale 1/16" = 1'-0" | |