

SECTION "B"  
(2,198 SQ. FT.)

SECTION "C"  
(2,198 SQ. FT.)

**PENETRATIONS LIST:**

**CURBS**


- A - 5'x7' RTU
- B - 6'x7' RTU
- H - Roof Hatch 3'x5'
- C - 3.5'x6.5' RTU
- D - 7'x7' RTU

**Pipe Penetrations**

- 1" - 40
- 2" - 13
- 3" - 2
- 4" - 2

- 1'9"x2.5' Duct Curb (Goose Neck) - 7
- 2'x2' RTV - 9
- 1'9"x1'9" RTV - 2
- 4'x4' Sat Dish Pad - 1
- 6" Round Vent Stack - 1
- 7'x7' Sat Dish Pad - 1
- 3'x2' Sat Dish Pad - 1
- 3'x3' Condenser Unit Curb - 1
- 1'x1' Capped Curb - 1 (Encapsulate with membrane)

Set all Sat Dish Pads on walk pads

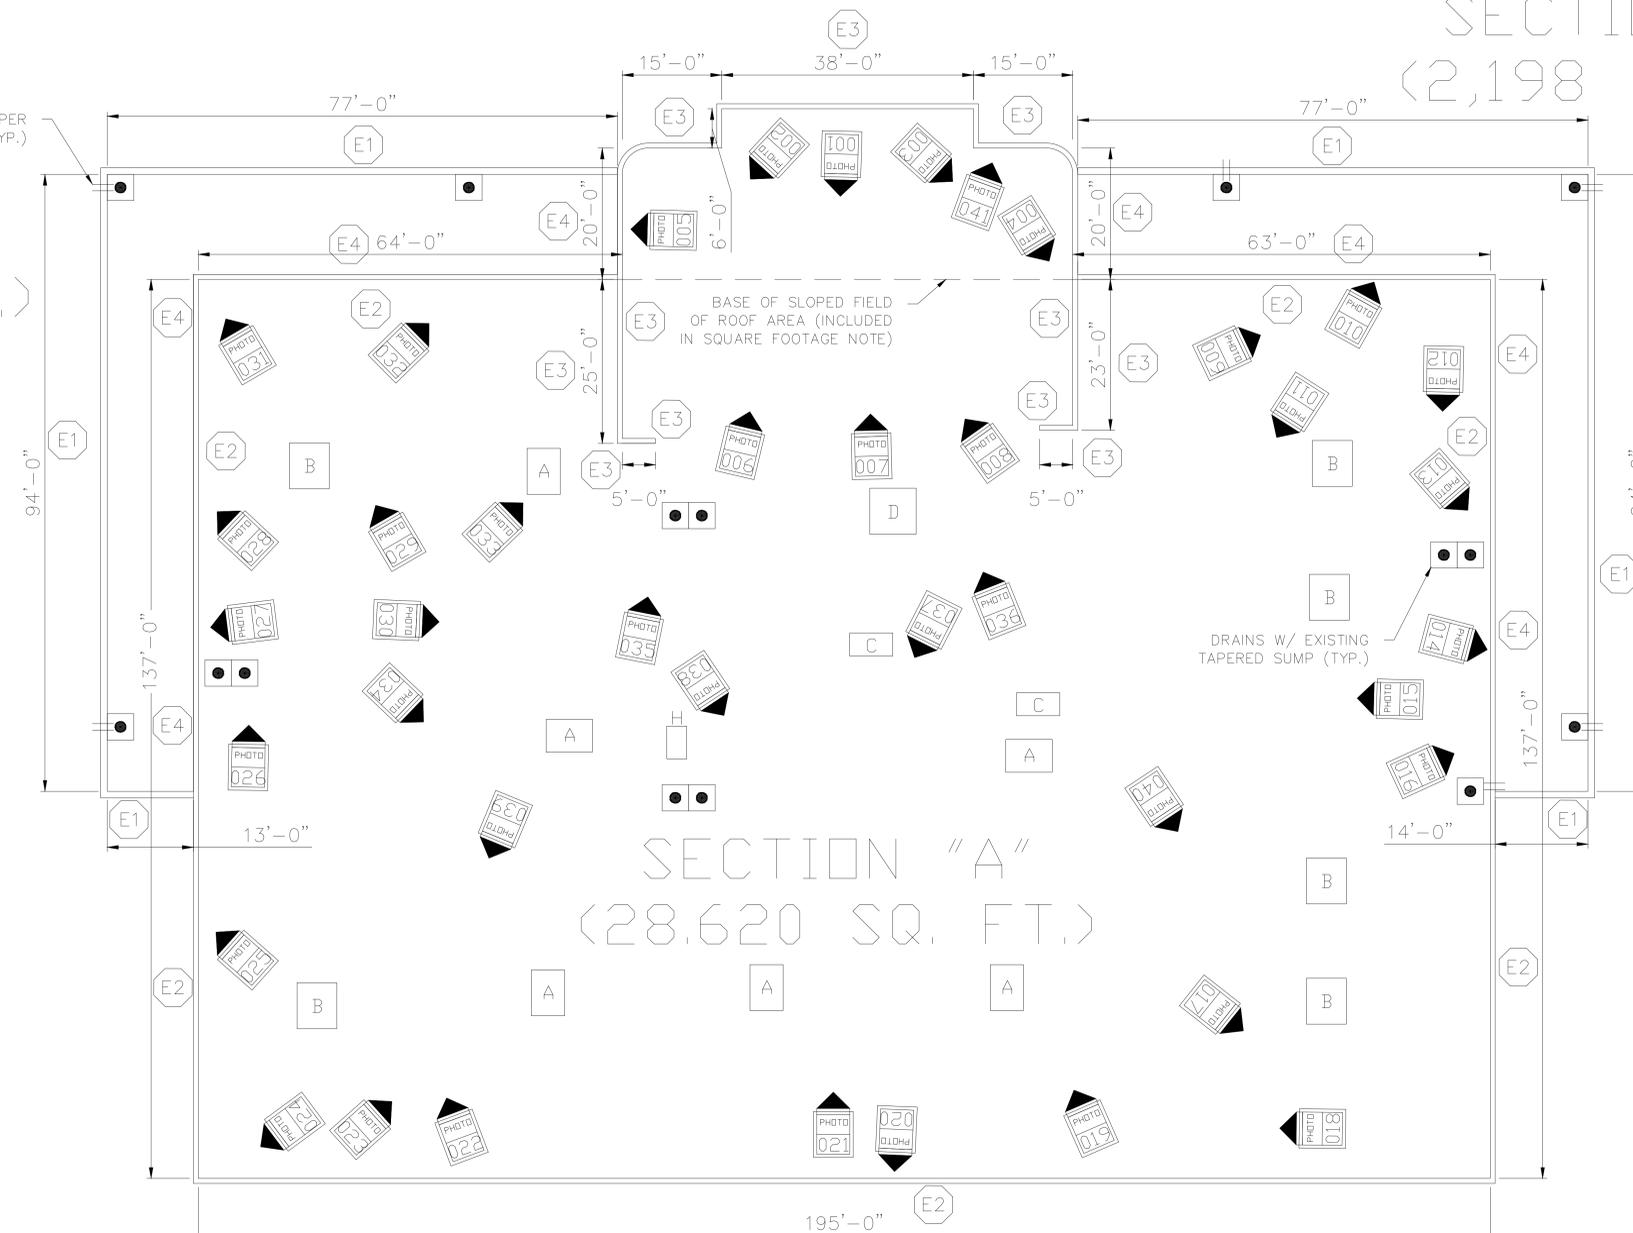

**EDGE CONDITION LEGEND**

- E1** - 1'-0" (H) TO 2'-0" (H) (VARIES) X 1'-0" (W) PARAPET WALL REMOVE EXISTING METAL COPING, WALL FLASHINGS. INSTALL FULLY ADHERED WALL FLASHING UP OVER EXIST. TOP PLATE AND DOWN FRONT FACE, INSTALL NEW TWO PIECE METAL FASCIA (SEE DETAIL d001)
- E2** - 3'-6" (H) TO 5'-0" (H) (VARIES) X 0'-9" (W) PARAPET WALL REMOVE EXISTING METAL COPING, WALL FLASHINGS. INSTALL FULLY ADHERED WALL FLASHING UP OVER EXIST. TOP PLATE AND DOWN FRONT FACE, INSTALL NEW TWO PIECE METAL FASCIA (SEE DETAIL d001)
- E3** - 1'-6" (H) WALL FLASHING REMOVE EXISTING FLASHINGS LEAVING THE EXISTING METAL COUNTER FLASHING IN PLACE. INSTALL FULLY ADHERED FLASHING, TERM BAR AND SEALANT AND NEW SLIP METAL ATTACHED TO BACKSIDE OF EXISTING COUNTER FLASHING TO REMAIN. INSTALL SEALANT JOINT AT TOP OF EXISTING COUNTER FLASHING METAL. INSTALL EPDM FLASHING TAPE AT ALL UPPER COPING JOINTS (EXISTING UPPER COPING TO REMAIN) (SEE DETAIL d002)
- E4** - 1'-0" (H) WALL FLASHING REMOVE EXISTING FLASHINGS AND EXISTING METAL COUNTER FLASHINGS. INSTALL FULLY ADHERED FLASHING, TERM BAR AND SEALANT AND NEW SURFACE MOUNTED COUNTERFLASHING. INSTALL SEALANT JOINT AT TOP OF NEW SMCF. (SEE DETAIL d003)

**ROOF PLAN**

General Notes



DISCLAIMER  
ALL DEAD, DESIGN ARRANGEMENTS, AND PLANS INDICATED OR REPRESENTED BY THIS DRAWING ARE OWNED BY AND ARE THE PROPERTY OF ROOFINGPROJECTS.COM AND WERE CREATED, EVOLVED AND DEVELOPED FOR USE ON AND IN CONNECTION WITH THE SPECIFIC PROJECT. NONE OF SUCH LOGOS, DESIGNS, ARRANGEMENTS OR MARKS SHALL BE LOANED BY OR DISCLOSED TO ANY THIRD PARTY WITHOUT THE WRITTEN PERMISSION OF ROOFINGPROJECTS.COM.  
WRITTEN DIMENSIONS ON THIS DRAWING SHALL TAKE PRECEDENCE OVER SCALED DIMENSIONS. CONTRACTORS SHALL VERIFY AND BE RESPONSIBLE FOR ALL DIMENSIONS AND CONDITIONS ON THE JOB AND THIS OFFICE MUST BE NOTIFIED OF ANY VARIATIONS FROM THE DIMENSIONS AND CONDITIONS SHOWN BY THESE DRAWINGS.

No.	Revision/Issue	Date

**Firm Name and Address**  
RoofingProjects-com  
17 High Street  
Suite 301  
Norwalk, CT  
06851

**Project Name and Address**  
Cinemark #472  
44 Rowland Way  
Novato, CA 94945

Project	Sheet
Date September 24, 2024	1
Scale 3/32" = 1'-0"	