

SECTION "B"
(2,198 SQ. FT.)

SECTION "C"
(2,198 SQ. FT.)

PENETRATIONS LIST:

CURBS


- A - 5'x7' RTU
- B - 6'x7' RTU
- H - Roof Hatch 3'x5'
- C - 3.5'x6.5' RTU
- D - 7'x7' RTU

Pipe Penetrations

- 1" - 40
- 2" - 13
- 3" - 2
- 4" - 2

- 1'9"x2.5' Duct Curb (Goose Neck) - 7
- 2'x2' RTV - 9
- 1'9"x1'9" RTV - 2
- 4'x4' Sat Dish Pad - 1
- 6" Round Vent Stack - 1
- 7'x7' Sat Dish Pad - 1
- 3'x2' Sat Dish Pad - 1
- 3'x3' Condenser Unit Curb - 1
- 1'x1' Capped Curb - 1 (Encapsulate with membrane)

Set all Sat Dish Pads on walk pads

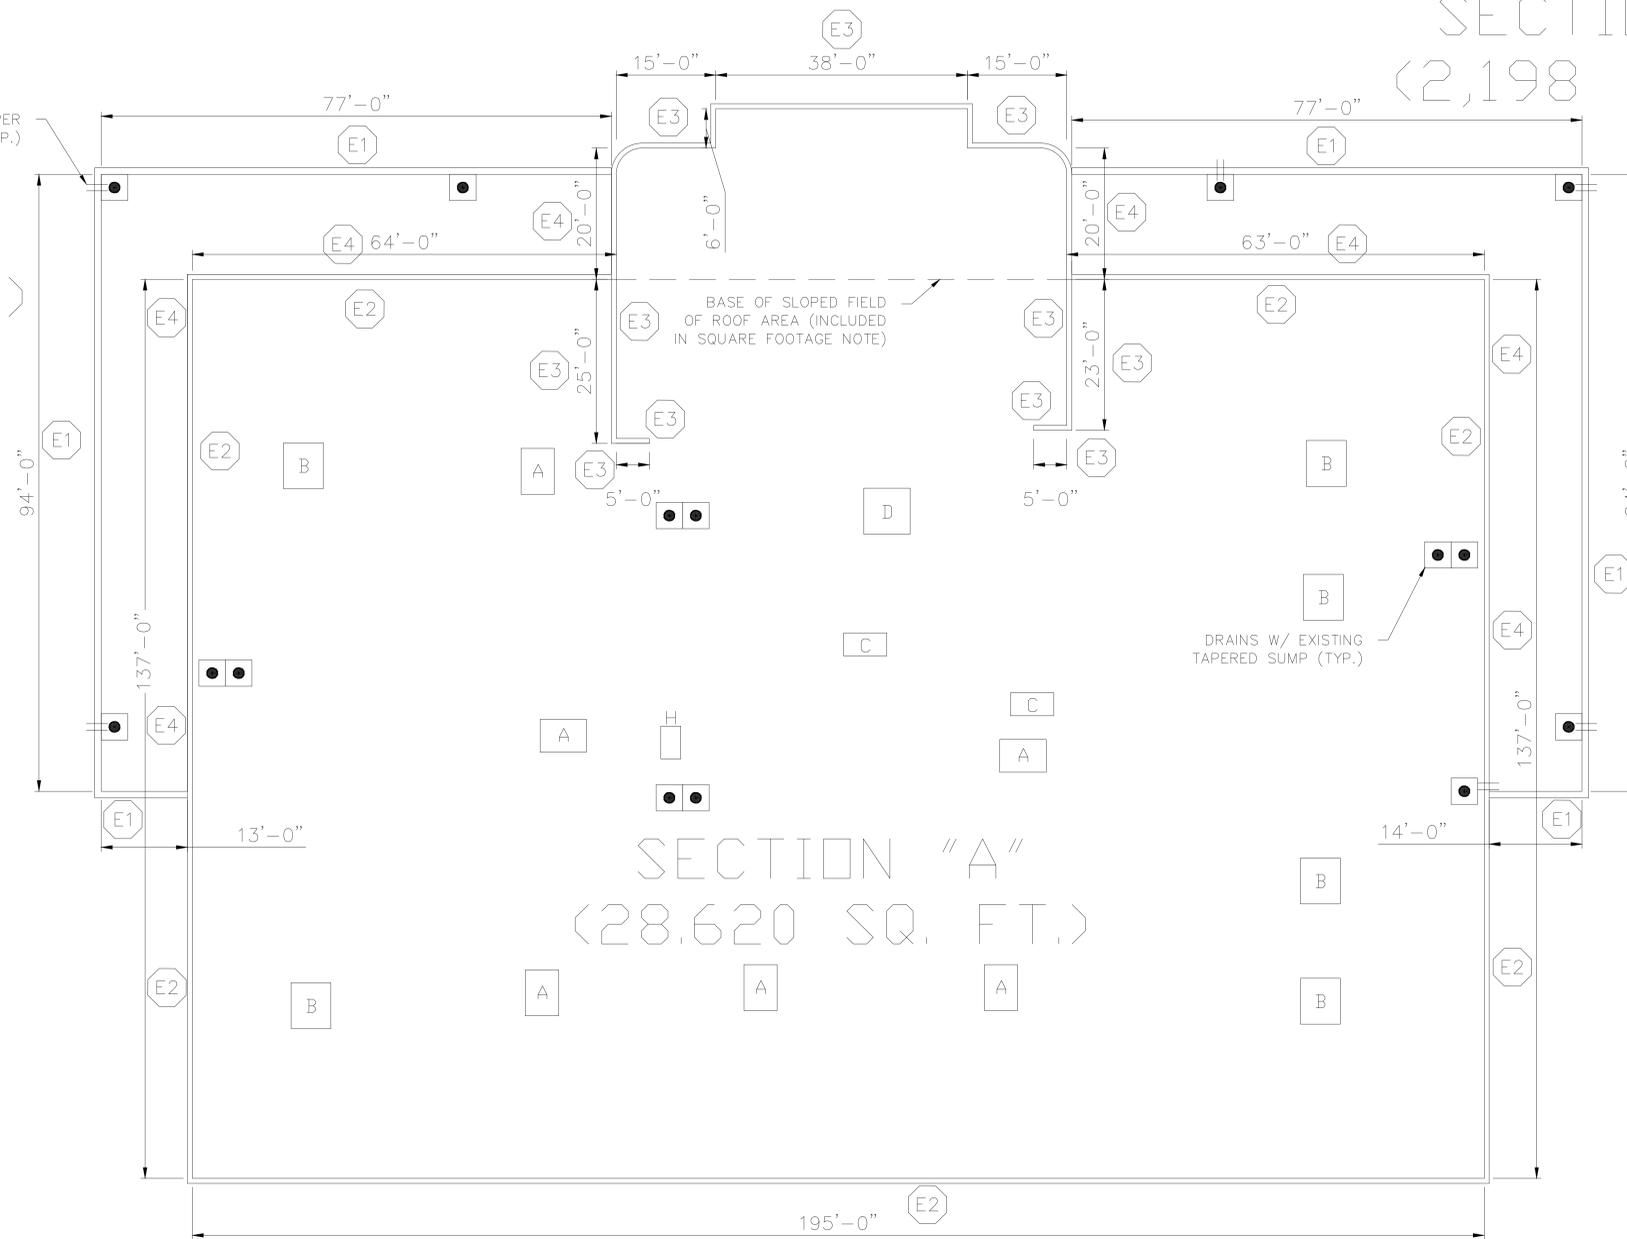

EDGE CONDITION LEGEND

- E1** - 1'-0" (H) TO 2'-0" (H)(VARIES) X 1'-0"(W) PARAPET WALL REMOVE EXISTING METAL COPING, WALL FLASHINGS. INSTALL FULLY ADHERED WALL FLASHING UP OVER EXIST. TOP PLATE AND DOWN FRONT FACE, INSTALL NEW TWO PIECE METAL FASCIA (SEE DETAIL d001)
- E2** - 3'-6" (H) TO 5'-0" (H)(VARIES) X 0'-9"(W) PARAPET WALL REMOVE EXISTING METAL COPING, WALL FLASHINGS. INSTALL FULLY ADHERED WALL FLASHING UP OVER EXIST. TOP PLATE AND DOWN FRONT FACE, INSTALL NEW TWO PIECE METAL FASCIA (SEE DETAIL d001)
- E3** - 1'-6" (H) WALL FLASHING REMOVE EXISTING FLASHINGS LEAVING THE EXISTING METAL COUNTER FLASHING IN PLACE. INSTALL FULLY ADHERED FLASHING, TERM BAR AND SEALANT AND NEW SLIP METAL ATTACHED TO BACKSIDE OF EXISTING COUNTER FLASHING TO REMAIN. INSTALL SEALANT JOINT AT TOP OF EXISTING COUNTER FLASHING METAL. INSTALL EPDM FLASHING TAPE AT ALL UPPER COPING JOINTS (EXISTING UPPER COPING TO REMAIN) (SEE DETAIL d002)
- E4** - 1'-0" (H) WALL FLASHING REMOVE EXISTING FLASHINGS AND EXISTING METAL COUNTER FLASHINGS. INSTALL FULLY ADHERED FLASHING, TERM BAR AND SEALANT AND NEW SURFACE MOUNTED COUNTERFLASHING. INSTALL SEALANT JOINT AT TOP OF NEW SMC. (SEE DETAIL d003)

ROOF PLAN

General Notes



DISCLAIMER
ALL DEAD, DESIGN ARRANGEMENTS, AND PLANS INDICATED OR REPRESENTED BY THIS DRAWING ARE OWNED BY AND ARE THE PROPERTY OF ROOFINGPROJECTS.COM AND WERE CREATED, EVOLVED AND DEVELOPED FOR USE ON AND IN CONNECTION WITH THE SPECIFIED PROJECT. NONE OF SUCH LOGOS, DESIGNS, ARRANGEMENTS OR PLANS SHALL BE USED BY OR DISCLOSED TO ANY THIRD PARTY WITHOUT THE WRITTEN PERMISSION OF ROOFINGPROJECTS.COM.
WRITTEN DIMENSIONS ON THIS DRAWING SHALL TAKE PRECEDENCE OVER SCALED DIMENSIONS. CONTRACTORS SHALL VERIFY AND BE RESPONSIBLE FOR ALL DIMENSIONS AND CONDITIONS ON THE JOB AND THIS OFFICE MUST BE NOTIFIED OF ANY VARIATIONS FROM THE DIMENSIONS AND CONDITIONS SHOWN BY THESE DRAWINGS.

No.	Revision/Issue	Date

Firm Name and Address
RoofingProjects-com
17 High Street
Suite 301
Norwalk, CT
06851

Project Name and Address
Cinemark #472
44 Rowland Way
Novato, CA 94945

Project	Sheet
Date September 24, 2024	1
Scale 3/32" = 1'-0"	