

- GENERAL CONDITIONS**
- SEE SHEET S0-1 FOR GENERAL CONDITIONS.
 - IF UNKNOWN CONDITIONS WILL OCCUR, CONTACT FOR ANY ADDITIONAL CLARIFICATION.
 - CONTRACTOR TO VERIFY ALL DETAIL AND CONDITIONS PRIOR TO GIVING FINAL B.O.
 - NO CONDUIT OR PIPING LARGER THAN 1" SHALL BE RUN IN ALONG THE STRUCTURAL CONCRETE MEMBERS UNLESS SHOWN ON STRUCTURAL DRAWINGS.

FRAMING NOTE

ALL EXPOSED STEEL TO BE PAINTED.

CONNECTION DESIGN

NOTE: REACTIONS NOTED ON PLAN ARE BASED ON FACTORED LOADS (LFD). THE FABRICATOR IS RESPONSIBLE FOR ENGAGING THE SERVICES OF A CONNECTION SPECIALTY ENGINEER TO PREPARE SUBMISSION AND CALCULATIONS FOR APPROVAL BY A PROFESSIONAL ENGINEER.

PLAN LEGEND


(N) = NEW
 (E) = EXISTING
 (U/A) = UNLESS NOTED OTHERWISE
 (T&B) = TOP AND BOTTOM
 (T.O.S.) = TOP OF STEEL
 ◀ = MOMENT CONNECTION
 ▬ = CMU WALL INFILL

36" ROOF DECK NOTE


LIGHTWEIGHT INSULATING FILL ON ROOF INSULATION BOARD ON LIGHTWEIGHT INSULATING FILL (THICKNESS VARIES). METAL DECK-DECKING SHALL BE VALDRAWT 1.58 (22 G).

FABRICATOR / CONTRACTOR NOTE

- FABRICATOR MUST PROVIDE SIGNED AND SEALED DRAWINGS WITH CONNECTION STEEL CALCULATIONS.
- CONTRACTOR TO VERIFY IF ADDITIONAL CONCRETE IS REQUIRED TO LEVEL THE FLOOR.

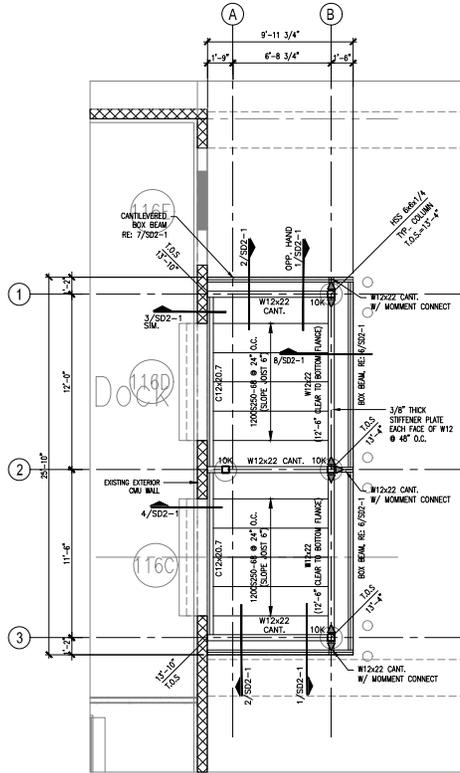

1 CANOPY ROOF FRAMING PLAN
 1/4"=1'-0"

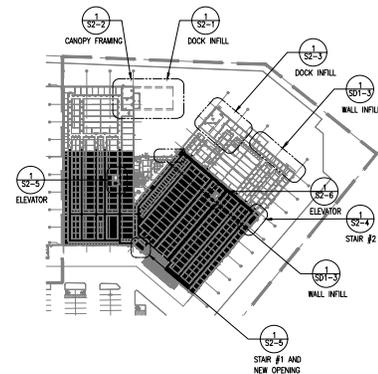

KEY PLAN
 N.T.S.

JUSTSTORAGE - SELF STORAGE
 37001 WARREN ROAD
 WESTLAND, MI 48185

Date	Description
11/22/2024	PERMIT SET

Project Number: DFR-154
 Drawn By: FLC
 Checked By: BCM
 Approved By: BCM



Bryan C. McDaniel

11/22/2024
 Drawing Name:
S2-2