


SECTION "B"
(2,703 SQ. FT.)

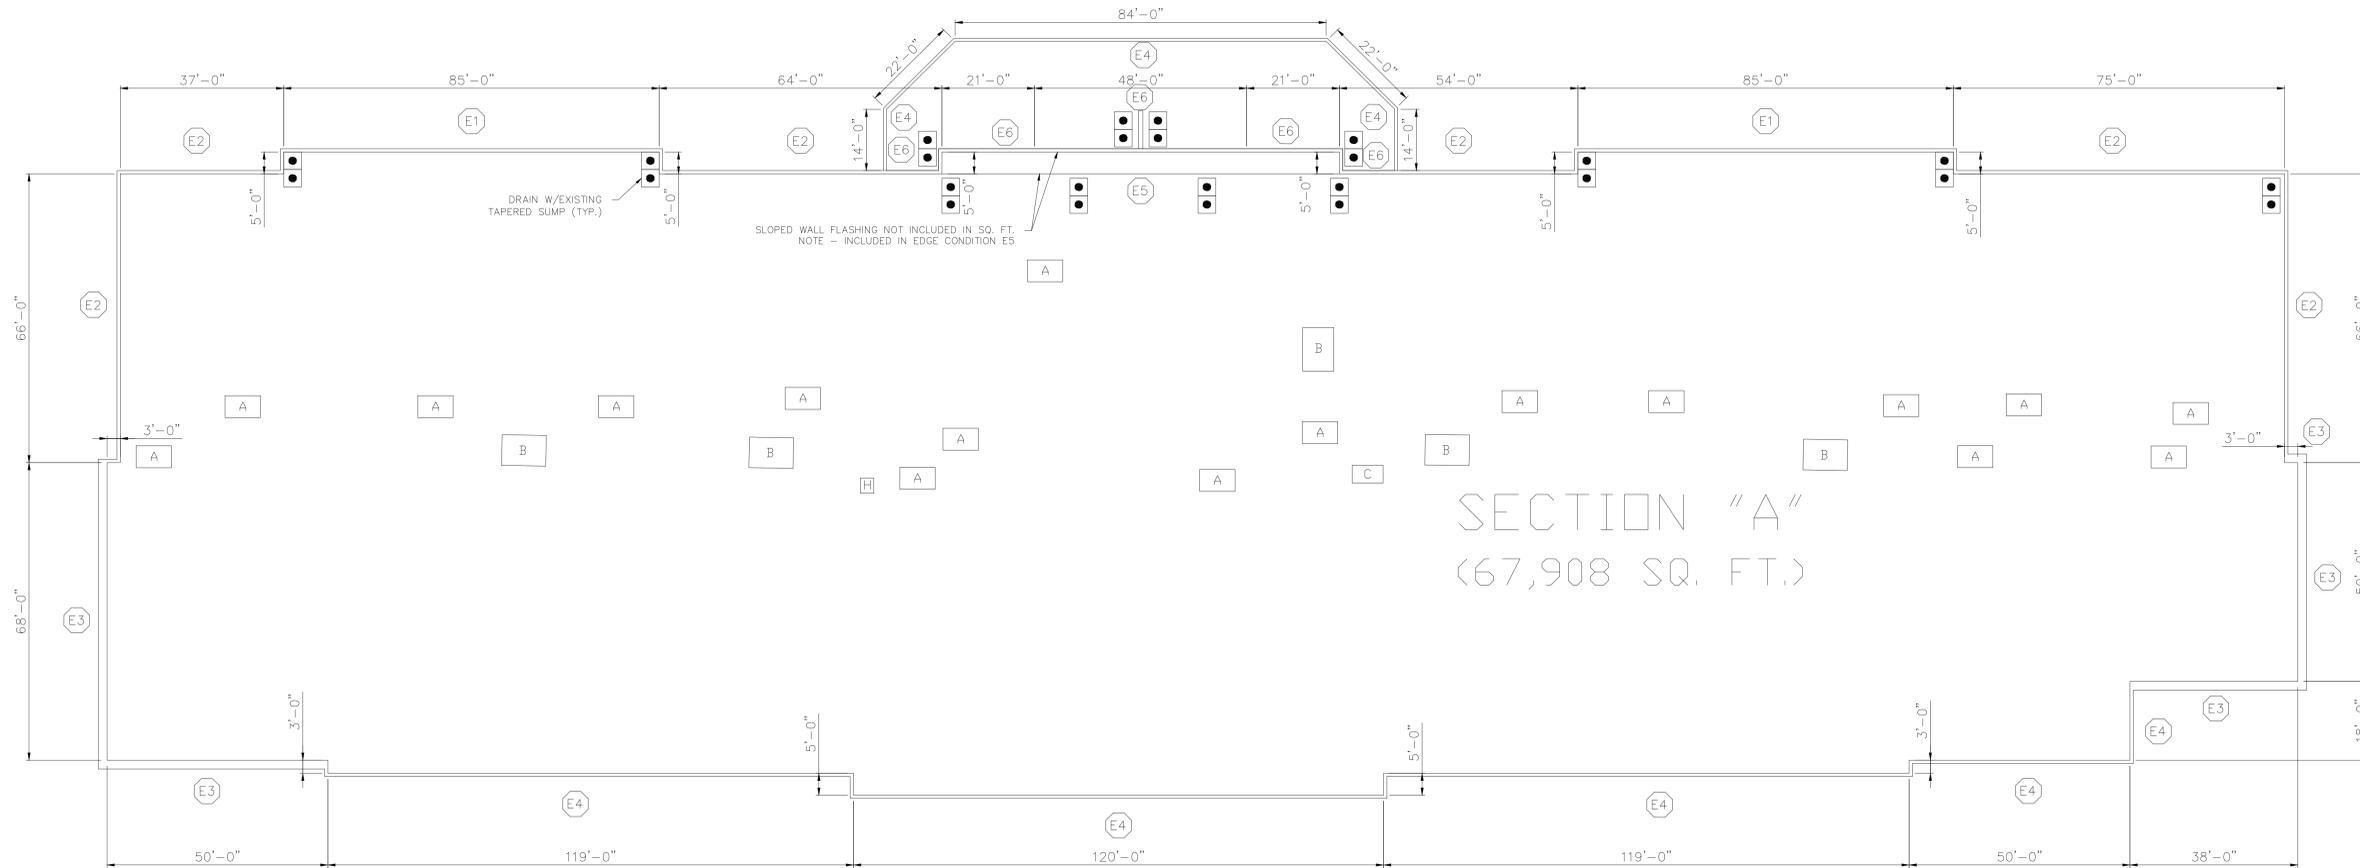

ROOF PLAN

EDGE CONDITION LEGEND

- E1 - 1'-6" (H) WALL FLASHING. REMOVE ALL WALL FLASHINGS AND SURFACE MOUNTED COUNTER FLASHING. INSTALL FULLY ADHERED WALL FLASHING 1'-6" (H) AND INSTALL TERM BAR, SEALANT AND NEW SURFACE MOUNTED COUNTER FLASHING WITH SEALANT JOINT AT TOP. RAKE OUT ALL VERTICAL TILT-UP WALL JOINTS AND INSTALL NEW SEALANT. STRIP IN ALL UPPER COPING JOINTS WITH EPDM FLASHING TAPE. (SEE DETAIL 0001)
- E2 - 1'-0" (H) TO 4'-0" (H)(VARIES) X 0'-9"(W) PARAPET WALL. REMOVE EXISTING METAL COPING, WALL FLASHINGS. INSTALL FULLY ADHERED WALL FLASHING UP OVER EXIST. TOP PLATE AND DOWN FRONT FACE, INSTALL NEW TWO PIECE METAL FASCIA (SEE DETAIL 0002)
- E3 - 1'-0" (H) X 2'-0"(W) PARAPET WALL. REMOVE EXISTING METAL COPING, WALL FLASHINGS. INSTALL FULLY ADHERED WALL FLASHING UP OVER EXIST. TOP PLATE AND DOWN FRONT FACE, INSTALL NEW TWO PIECE METAL FASCIA (SEE DETAIL 0002)
- E4 - 1'-0" (H) X 0'-9"(W) PARAPET WALL. REMOVE EXISTING METAL COPING, WALL FLASHINGS. INSTALL FULLY ADHERED WALL FLASHING UP OVER EXIST. TOP PLATE AND DOWN FRONT FACE, INSTALL NEW TWO PIECE METAL FASCIA (SEE DETAIL 0002)
- E5 - 5'-0" (H) TO 10'-0" (H)(VARIES) X 0'-9"(W) (INCLUDING SLOPED PARAPET WALL). REMOVE EXISTING METAL COPING, WALL FLASHINGS. INSTALL FULLY ADHERED WALL FLASHING UP OVER EXIST. TOP PLATE AND DOWN FRONT FACE, INSTALL NEW TWO PIECE METAL FASCIA (SEE DETAIL 0002)
- E6 - 8" (H) WALL FLASHING. REMOVE ALL WALL FLASHINGS AND SURFACE MOUNTED COUNTER FLASHING. INSTALL FULLY ADHERED WALL FLASHING AND INSTALL TERM BAR, SEALANT AND NEW SURFACE MOUNTED COUNTER FLASHING WITH SEALANT TIGHT TO BOTTOM OF EIFS WALL CLADDING (SEE DETAIL 0001)

PENETRATIONS LIST:

- CURBS**
A - 8'x5' RTU
B - 7'x10' RTU
H - 3'x3.5' Hatch
C - 7'x4' RTU

- 1" Pipe Penetration - 13
1.5'x1.5' RTV - 16
2'x3' RTU - 7
4" Pipe Penetration - 3
2" Pipe Penetration - 4
3.5'x3.5' Sat Dish Pad - 1
4"x4" Pitch Box Curb - 1
1'x1' Duct Curb Goose Neck - 1
2.5'x4' Sat Dish Pad - 1
7'x7' Sat Dish Pad - 1
3" Pipe Penetration - 1

Set all Sat Dish Pads on walk pads

General Notes



DISCLAIMER
ALL DEAD, DESIGN ARRANGEMENTS, AND PLANS INDICATED OR REPRESENTED BY THIS DRAWING ARE OWNED BY AND ARE THE PROPERTY OF RP ROOFING PROJECTS, LLC AND WERE CREATED, EVOLVED AND DEVELOPED FOR USE ON AND IN CONNECTION WITH THE SPECIFIED PROJECT. NONE OF SUCH LOGOS, DESIGNS, ARRANGEMENTS OR MARKINGS SHALL BE LOANED BY OR DISCLOSED TO ANY THIRD PARTY WHATSOEVER WITHOUT THE WRITTEN PERMISSION OF RP ROOFING PROJECTS, LLC.
WRITTEN DIMENSIONS ON THIS DRAWING SHALL TAKE PRECEDENCE OVER SCALED DIMENSIONS. CONTRACTORS SHALL VERIFY AND BE RESPONSIBLE FOR ALL DIMENSIONS AND CONDITIONS ON THE JOB AND THIS OFFICE MUST BE NOTIFIED OF ANY VARIATIONS FROM THE DIMENSIONS AND CONDITIONS SHOWN BY THESE DRAWINGS.

No.	Revision/Issue	Date

Firm Name and Address
RoofingProjects-com
17 High Street
Suite 301
Norwalk, CT
06851

Project Name and Address
Cinemark #1019
2140 E. Cinema Dr
Meridian, ID 83642

Project	Sheet
Date September 24, 2024	1
Scale 1/16" = 1'-0"	