


EDGE CONDITION LEGEND

- E1 - REMOVE EXISTING GRAVEL STOP ON RAISED ROOF EDGE. INSTALL NEW WOOD BLOCKING TO MATCH HEIGHT OF NEW ROOF SYSTEM. INSTALL NEW EDGE METAL (SEE DET. 0001)
- E2 - REMOVE EXISTING EDGE METAL FROM 5'-2" (H) (PARTIALLY SLOPED) X 8" (W) PARAPET WALL. INSTALL FULLY ADHERED WALL FLASHING UP OVER EXIST. TOP PLATE AND DOWN FRONT FACE, INSTALL NEW TWO PIECE METAL FASCIA (SEE DET. 0002)
- E3 - REMOVE EXISTING EDGE METAL FROM 10'-0" (H) (PARTIALLY SLOPED) X 2'-7" (W) PARAPET WALL. INSTALL FULLY ADHERED WALL FLASHING UP OVER EXIST. TOP PLATE AND DOWN FRONT FACE, INSTALL NEW TWO PIECE METAL FASCIA (SEE DET. 0002)
- E4 - 8" (H) RAISED EXP. JOINT.. REMOVE EXIST. JOINT, INSTALL FOAM ROD 1 1/2 TIMES WIDTH OF JOINT, INSTALL FULLY ADHERED WALL FLASHING UP OVER BOTH SIDES OF RAISED JOINT (SEE DET. 0003)
- E5 - 8" (H) WALL FLASHING, REMOVE EXIST. SURF. MTD. COUNTER FLASHING FULLY ADHERE NEW WALL FLASHING, INSTALL TERM BAR, SEALANT AND NEW SURFACE MOUNTED COUNTER FLASHING W/ SEALANT (SEE DET 0004)
- E6 - REMOVE EXIST. EDGE METAL, INSTALL NEW WOOD BLOCKING TO MATCH HEIGHT OF NEW ROOF SYSTEM AND TO PROMOTE DRAINAGE INTO NEW GUTTER. INSTALL NEW 4" X 4" BOX GUTTER W/ 3"X4" DOWNSPOUT TO NEW CONC. SPLASHBLOCK AT GRADE (SEE DET 0005)
- E7 - INSTALL NEW 8" (H) WALL FLASHING, INSTALL TERM BAR, SEALANT AND NEW SURFACE MOUNTED COUNTER FLASHING (SEE DET 0004)
- E8 - INSTALL NEW WOOD BLOCKING TO MATCH HEIGHT OF NEW ROOF SYSTEM AND TO PROMOTE DRAINAGE INTO NEW GUTTER. INSTALL NEW 4" X 4" BOX GUTTER W/ 3"X4" DOWNSPOUT TO NEW CONC. SPLASHBLOCK AT GRADE (SEE DET 0005)

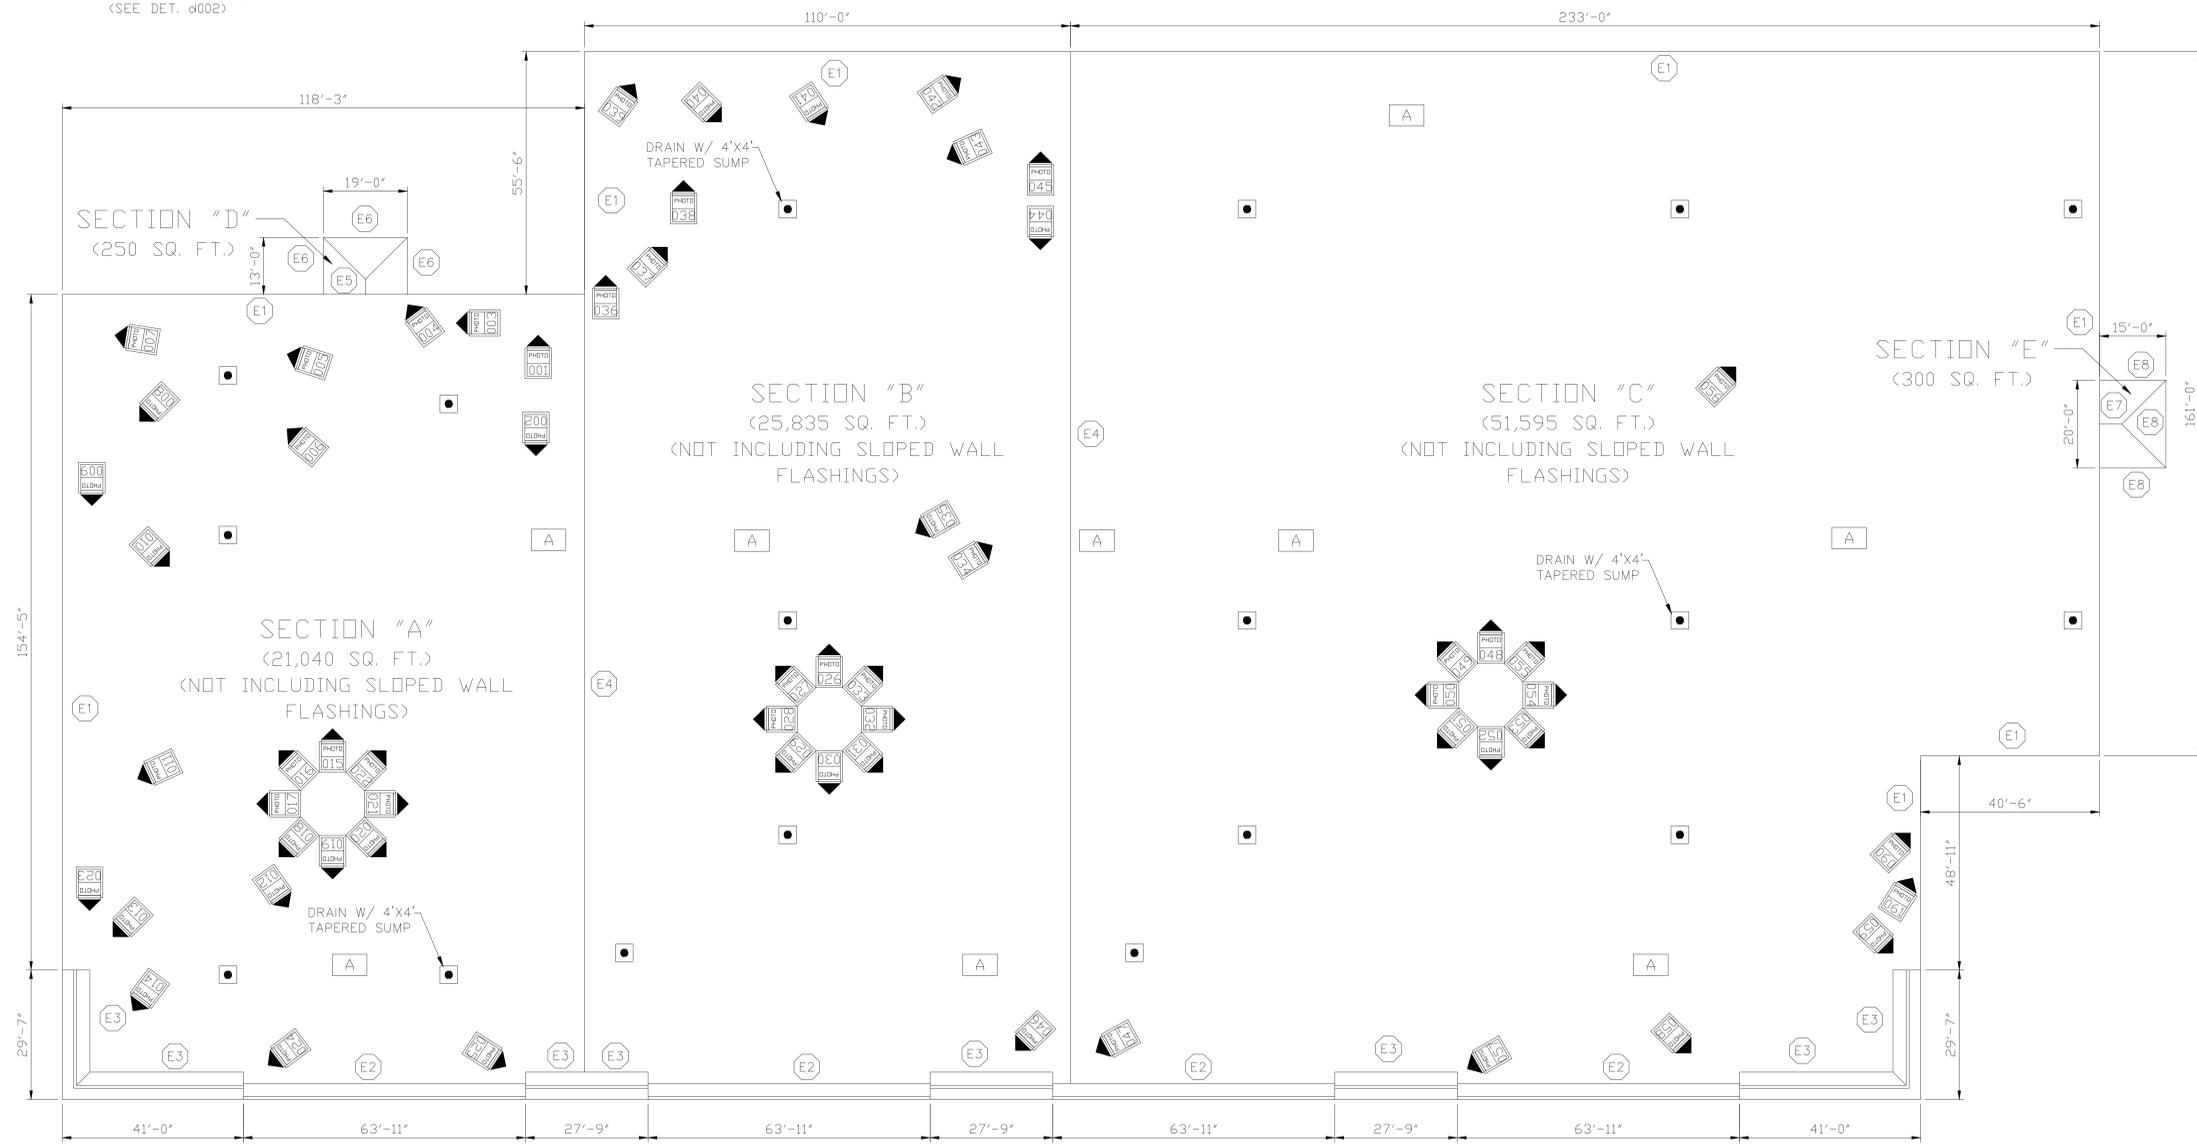

RTU SCHEDULE

A = NEW RTU (CURB AND RTU INSTALLED BY OWNERS HVAC CONTRACTOR, CURB FLASHING INSTALLED BY ROOFING CONTRACTOR - REFER TO MECHANICAL DRAWING M1.2 (DETAIL DRAWING 0007). ROOFING CONTRACTOR TO COORDINATE CLOSELY WITH OWNERS HVAC CONTRACTOR TO FACILITATE FLASHING INSTALLATION IN A TIMELY MANNER

COORDINATE NEW PENETRATIONS WITH OWNER PROVIDED MECHANICAL, ELECTRICAL AND PLUMBING CONTRACTORS

SECTION D: INSTALL NEW 1/4" PER FOOT TAPERED INSULATION OVER SPECIFIED RECOVERY BOARD TO PITCH TOWARD PERIMETER GUTTER DRAIN

SECTION E: NEW CANOPY ROOF, INSTALL NEW 1" ISOCYRANURATE INSULATION BOARD OVER NEW STEEL DECK. INSTALL NEW 1/4" PER FOOT TAPERED INSULATION OVER SPECIFIED RECOVERY BOARD TO PITCH TOWARD PERIMETER GUTTER DRAIN

ROOF PLAN

General Notes

RoofingProjects.com

DISCLAIMER
ALL IDEAS, DESIGN ARRANGEMENTS, AND PLANS INDICATED OR REPRESENTED BY THIS DRAWING ARE OWNED BY AND ARE THE PROPERTY OF ROOFINGPROJECTS.COM AND WERE CREATED, INVOLVED AND DEVELOPED FOR USE ON AND IN CONNECTION WITH THE SPECIFIC PROJECT. NONE OF SUCH IDEAS, DESIGN ARRANGEMENTS OR PLANS SHALL BE USED BY OR DISCLOSED TO ANY PURPOSE WHATSOEVER WITHOUT THE WRITTEN PERMISSION OF ROOFINGPROJECTS.COM.

WRITTEN DIMENSIONS ON THIS DRAWING SHALL TAKE PRECEDENCE OVER SCALED DIMENSIONS. CONTRACTORS SHALL VERIFY AND BE RESPONSIBLE FOR ALL DIMENSIONS AND CONDITIONS ON THE JOB AND THIS OFFICE MUST BE NOTIFIED OF ANY VARIATIONS FROM THE DIMENSIONS AND CONDITIONS SHOWN BY THESE DRAWINGS.

No.	Revision/Issue	Date

Firm Name and Address
RoofingProjects.com
17 High Street
Suite 300
Norwalk, CT
06851

Project Name and Address
2020
Dealpoint Merill
Urbandale, IA

Project	Sheet
Date Aug. 14, 2020	1
Scale 1/16" = 1'	