




EDGE CONDITION LEGEND

- E1 - GRAVEL STOP EDGE METAL, REMOVE EXISTING EDGE METAL, INSTALL NEW WOOD BLOCKING TO MATCH HEIGHT OF NEW ROOF SYSTEM & NEW GRAVEL STOP EDGE METAL W/ FULLY ADHERED FLASHING (SEE DET 0001)
- E10 - EXIST. LOW PARAPET WALL TO REMAIN
- E11 - EXIST. WALL FLASHING TO REMAIN

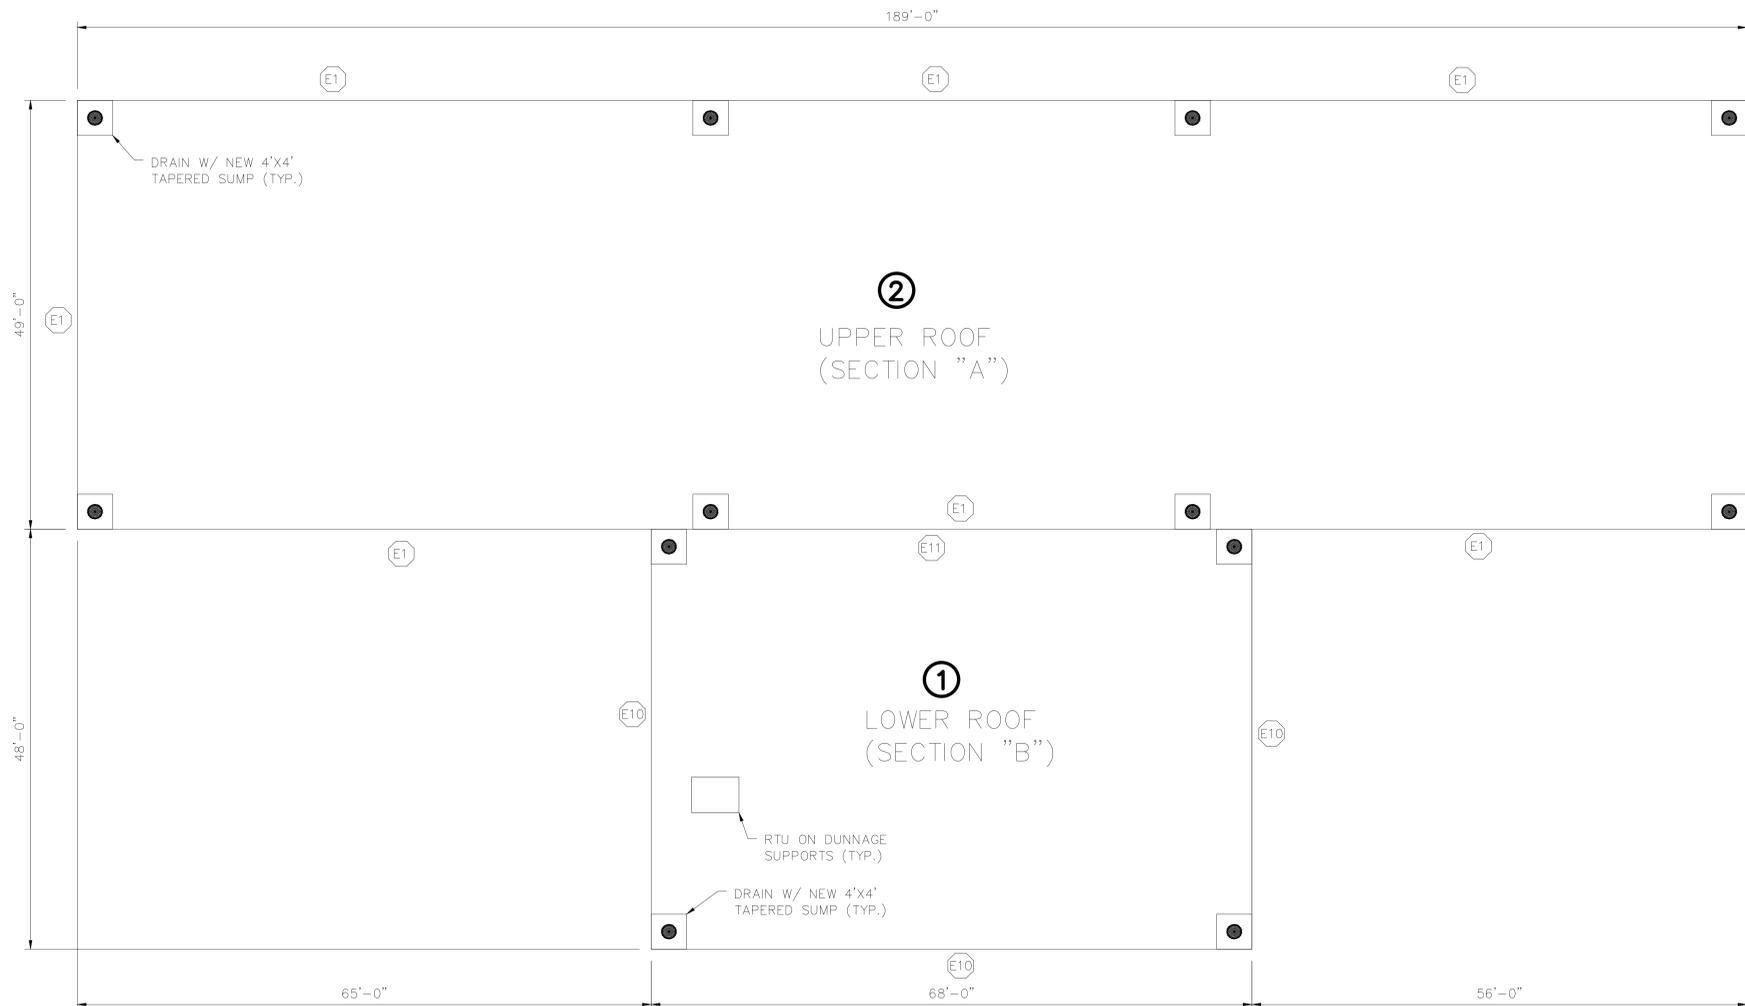

ROOF PLAN
BUILDING 4
 UPPER ROOF (SECTION "A") = 9,261 SQ. FT.
 LOWER ROOF (SECTION "B") = 3,264 SQ. FT.

SCOPE LEGEND

- 1 - ACRYLIC COATING OVER EXISTING BUR CAP SHEET ROOF
- 2 - REMOVE GRAVEL SURFACING WHERE EXISTING, ADHERED 1" ISOCYANURATE RECOVERY BOARD WITH ADHERED SINGLE PLY MEMBRANE OVER

General Notes



DISCLAIMER
 ALL DESIGN, DESIGN ARRANGEMENTS, AND PLANS INDICATED OR REPRESENTED BY THIS DRAWING ARE OWNED BY, AND ARE THE PROPERTY OF ROOFINGPROJECTS.COM AND WERE CREATED, EVOLVED AND DEVELOPED FOR USE ON AND IN CONNECTION WITH THE SPECIFIC PROJECT. NONE OF SUCH DESIGN, DESIGN ARRANGEMENTS OR PLANS SHALL BE USED BY OR DISCLOSED TO ANY THIRD PARTY WHATSOEVER WITHOUT THE WRITTEN PERMISSION OF ROOFINGPROJECTS.COM.
 WRITTEN DIMENSIONS ON THIS DRAWING SHALL TAKE PRECEDENCE OVER SCALED DIMENSIONS. CONTRACTORS SHALL VERIFY AND BE RESPONSIBLE FOR ALL DIMENSIONS AND CONDITIONS ON THE JOB AND THIS OFFICE MUST BE NOTIFIED OF ANY VARIATIONS FROM THE DIMENSIONS AND CONDITIONS SHOWN BY THESE DRAWINGS.

No.	Revision/Issue	Date

Firm Name and Address
 RoofingProjects-com
 17 High Street
 Suite 301
 Norwalk, CT
 06851

Project Name and Address
 2024
 Cire Equity Produce Row
 3120 Produce Row
 Houston, TX 77023

<small>Project</small>	<small>Sheet</small>
<small>Date</small> January 25th, 2024	4
<small>Scale</small> 1/8" = 1'-0"	