




LH2 Architecture, LLC
5909 W Loop S, Suite 230
Bellaire, TX 77401
713-564-2938



MIKE RABENA P.E. DBA.

1401 Park Drive • Tomball, TX 77377
281.556.9002 • 281.556.9008 • www.dealpoint.com

DealPoint Merrill
Urbandale Storage
7501 Hickman Road
Urbandale, IA 50322

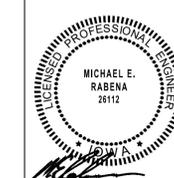


08/04/2020

REVISIONS:
08.04.20 ISSUE FOR PERMIT

LH2 PROJECT NO:

DRAWING NUMBER

M0.2

 

GENERAL NOTES

(A) ALL MAJOR MECHANICAL COMPONENTS HAVE BEEN ATTEMPTED TO BE IDENTIFIED. MECHANICAL CONTRACTOR SHALL SURVEY THE ROOF, BEFORE PLACING BID, TO DETERMINE ALL MECHANICAL SYSTEM COMPONENTS TO BE REMOVED PRIOR TO ROOF REPLACEMENT. A COMPLETE VIDEO OF THE EXISTING ROOF IS AVAILABLE PRIOR TO BID. EMAIL MIKE RABENA @ MRABENA@THEPCGROUP.COM

KEYED NOTES

- 01) REMOVE COOLING TOWER IN IT'S ENTIRETY. PIPING, VALVES, MOTORS, SUPPORT STRUCTURE ETC. REMOVAL TO AND INCLUDING FIRST FLOOR PIPING.
- 02) REMOVE ROOFTOP UNIT AND ALL ASSOCIATED DUCTWORK. VERIFY WITH GENERAL CONTRACTOR IF ROOF NEEDS TO BE PATCHED PRIOR TO THE ADDITION OF NEW ROOF. INCLUDE IN BID IF NECESSARY.
- 03) REMOVE OUTSIDE AIR INTAKES ON ROOF AND ALL ASSOCIATED DUCTWORK
- 04) REMOVE MECHANICAL ELEMENT AND ALL ASSOCIATED DUCTWORK
- 05) GROUND LEVEL TRASH COMPACTOR TO BE REMOVED IN IT'S ENTIRETY

ROOF MECHANICAL DEMO PLAN
SCALE: 3/8"=1'-0"

