

REMOVE FREESTANDING EDGE RAILING SYSTEM AT REAR CORNER OF THE ROOF NEAR HATCH TO FACILITATE NEW ROOF INSTALLATION AND RE-INSTALL IN ORIGINAL LOCATION (TYP. FOR ALL EXISTING RAILINGS)

6" (W) X 5" (H) THRU-WALL SCUPPERS W/ 8" X 12" COLLECTOR HEAD & 4" X 6" LEADER (TYP. FOR 6)

SECTION "C"
(144 SQ. FT.)

SCUPPER DRAIN IN CORNER OF ROOF (FABRICATE NEW COLLECTOR HEAD AND LEADER DOWN TO GRADE)

- Pipe penetrations
 1" - (25)
 2" - (7)
 3" - (1)
 4" - (12)
 Round Vent Stack
 9" x 9" - (9)
 1' x 1' - (1)

- 4" round equipment support curbs - (11)
 5" pipe penetration for satellite dish - (1)
 6" round equipment support post - (6)
 1' x 9" railing support posts - (16) Remove temporarily to install roof & re-install)
 9" x 2' utility hood with conduits - (4)
 5' x 2' 6" Abandoned curbs - (1) - remove, close opening in deck and roof over area
 6" x 6" scuppers at perimeter - (6)
 3' x 2' Abandoned curb - (2) - remove, close opening in deck and roof over area
 6" x 6" wall penetration parapet support posts - (11)
 4" x 4" wall penetration parapet support posts - (16)

- Pitch Box
 6" x 6" round - (3)
 1' x 1' round - (1)

- RTVs
 3' x 3' - (4)
 4' x 4' - (2)
 2' x 2' - (5)

- Satellite Dish pads
 4' x 4' - (1)

- A - 6'6" x 3'6" RTV
 B - 7' x 4' RTV
 C - 5' x 6' RTV
 D - 5' x 10' RTV
 E - 4'6" x 4'6" RTV
 F - 5' x 8' RTV
 G - 3' x 5' RTV

EDGE CONDITION LEGEND

- E1 - REMOVE EXISTING PARAPET EDGE METAL AND ALL WALL FLASHINGS. INSTALL 6" TO 8" (H) FULLY ADHERED WALL FLASHING UP OVER EXIST. TOP PLATE AND DOWN FRONT FACE, INSTALL NEW TWO PIECE METAL FASCIA (SEE DET. 0001)
 E2 - REMOVE ALL WALL FLASHINGS AND COUNTER FLASHING METAL. INSTALL 8" (H) FULLY ADHERED WALL FLASHING, TERM BAR W/ SEALANT AND NEW SURFACE MOUNTED COUNTER FLASHING W/ SEALANT AT TOP (SEE DET. 0002)
 E3 - 16'-0" (H) WALL (APPROX.) REMOVE ALL WALL FLASHINGS AND COUNTER FLASHING METAL. INSTALL FULLY ADHERED WALL FLASHING, TERM BAR W/ SEALANT AND NEW SURFACE MOUNTED COUNTER FLASHING W/ SEALANT AT TOP TIGHT TO BOTTOM OF EIFS CLADDING (SEE DET. 0002) (INSTALL HORIZ. TERM BARS AS PER MFR. REQUIREMENTS IF REQUIRED DUE TO WALL HEIGHT)

INSTALL SPOT REPAIRS AND ELASTOMERIC COATING ON ROOF SIDE EIFS WALL CLADDING ABOVE WALL FLASHING

INSTALL EPDM FLASHING TAPE ON ALL EXISTING COPING JOINTS TO REMAIN

THE BID FORM WILL ADDRESS AN ADD ALTERNATE PRICE TO INSTALL MECHANICALLY ATTACHED 1/2" DENS DECK TO ALL FLASHING SUBSTRATE AREAS INCLUDED IN THIS EDGE CONDITION (APPROX. 1,500 SQ. FT)

INSTALL SPOT REPAIRS AND ELASTOMERIC COATING ON TOP AND ROOF SIDE OF EIFS COPING

LOW ROOF AREA EXTENDS UNDER WALL (APPROX 8" ABOVE LOW ROOF) REMOVE EPDM FLASHINGS FROM BASE SUPPORTS, INSTALL NEW ADHERED FLASHING W/ TERM BAR AND SEALANT


DRAIN W/ EXIST. TAPERED SUMP

E-2 ALONG REAR OF "WELL" BEHIND HIGH WALL

E-3 ALONG ALL 3 REAR SIDES OF HIGH WALL

SECTION "B"
(2,424 SQ. FT.)

REMOVE EXIST. FLUSH EXP. JOINT. BUILD NEW 8" (H) RAISED EXP. JOINT W/ WOOD BLOCKING ON EACH SIDE FILL JOINT W/ ADHERED FDM ROD 1 1/2" X WIDTH OF JOINT FLASH NIC SIDE INTO EXISTING ROOF MEMBRANE W/ COMPATIBLE MATERIALS FULLY ADHERE FLASHING ON IN CONTRACT SIDE, EXTEND OVER JOINT AND DOWN UPPER FACE OF OPPOSITE SIDE AND INSTALL TERM BAR AND SEALANT

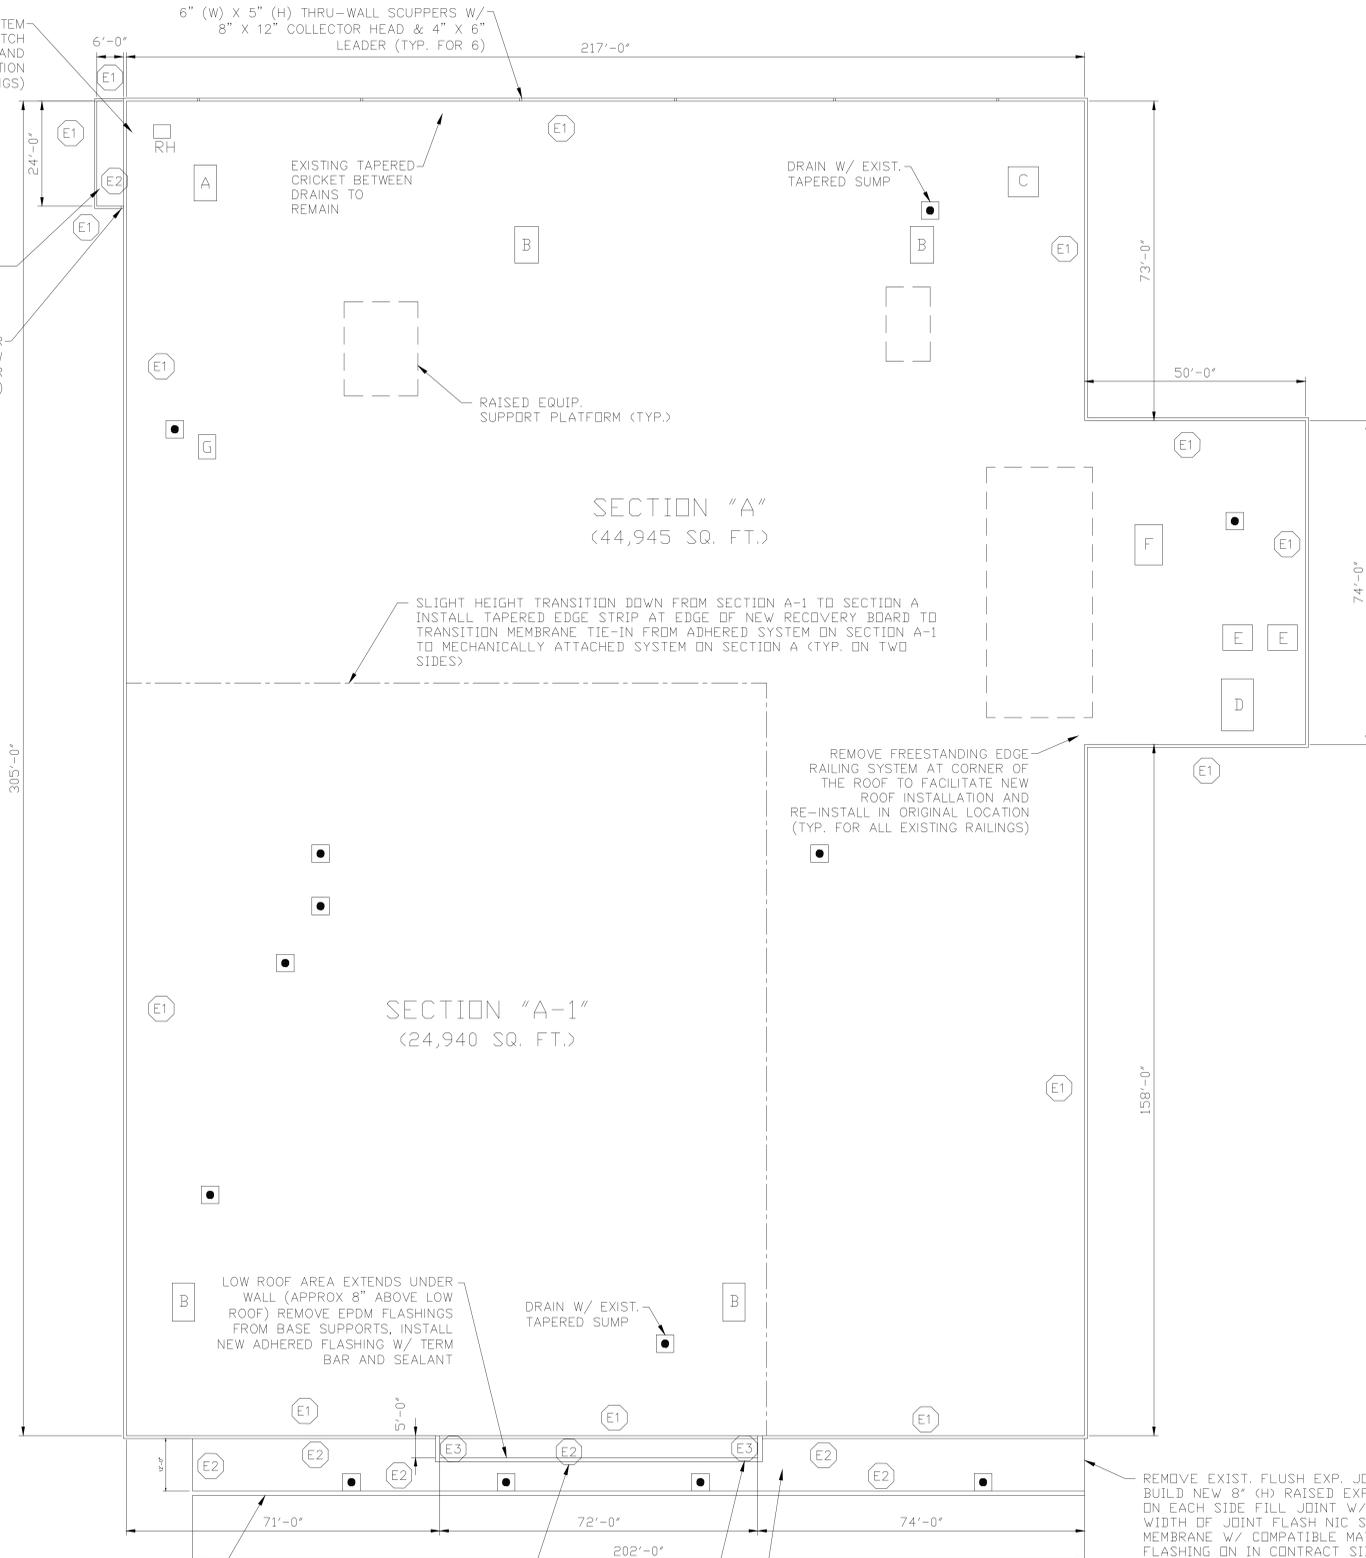

General Notes



DISCLAIMER
 ALL IDEAS, DESIGN ARRANGEMENTS, AND PLANS INDICATED OR REPRESENTED BY THIS DRAWING ARE OWNED BY AND ARE THE PROPERTY OF ROOFINGPROJECTS.COM AND WERE CREATED, DEVELOPED AND DESIGNED FOR USE ON AND IN CONNECTION WITH THE SPECIFIC PROJECT. NONE OF SUCH IDEAS, DESIGNS, ARRANGEMENTS OR PLANS SHALL BE USED BY OR DISCLOSED TO ANY PURPOSE WHATSOEVER WITHOUT THE WRITTEN PERMISSION OF ROOFINGPROJECTS.COM.
 WRITTEN DIMENSIONS ON THIS DRAWING SHALL TAKE PRECEDENCE OVER SCALED DIMENSIONS. CONTRACTORS SHALL VERIFY AND BE RESPONSIBLE FOR ALL DIMENSIONS AND CONDITIONS ON THE JOB AND THIS OFFICE MUST BE NOTIFIED OF ANY VARIATIONS FROM THE DIMENSIONS AND CONDITIONS SHOWN BY THESE DRAWINGS.

I	ADDED SECTION A-1 AND SCUPPERS	9/10/24
No.	Revision/Issue	Date

Firm Name and Address
 RoofingProjects.com
 17 High Street
 Suite 300
 Norwalk, CT
 06851

Project Name and Address
 2021
 ACME #2995
 251 N. BROADWAY
 PENNSVILLE, NJ

Project	Sheet
Date August 12, 2024	1
Scale 1/16" = 1'	