


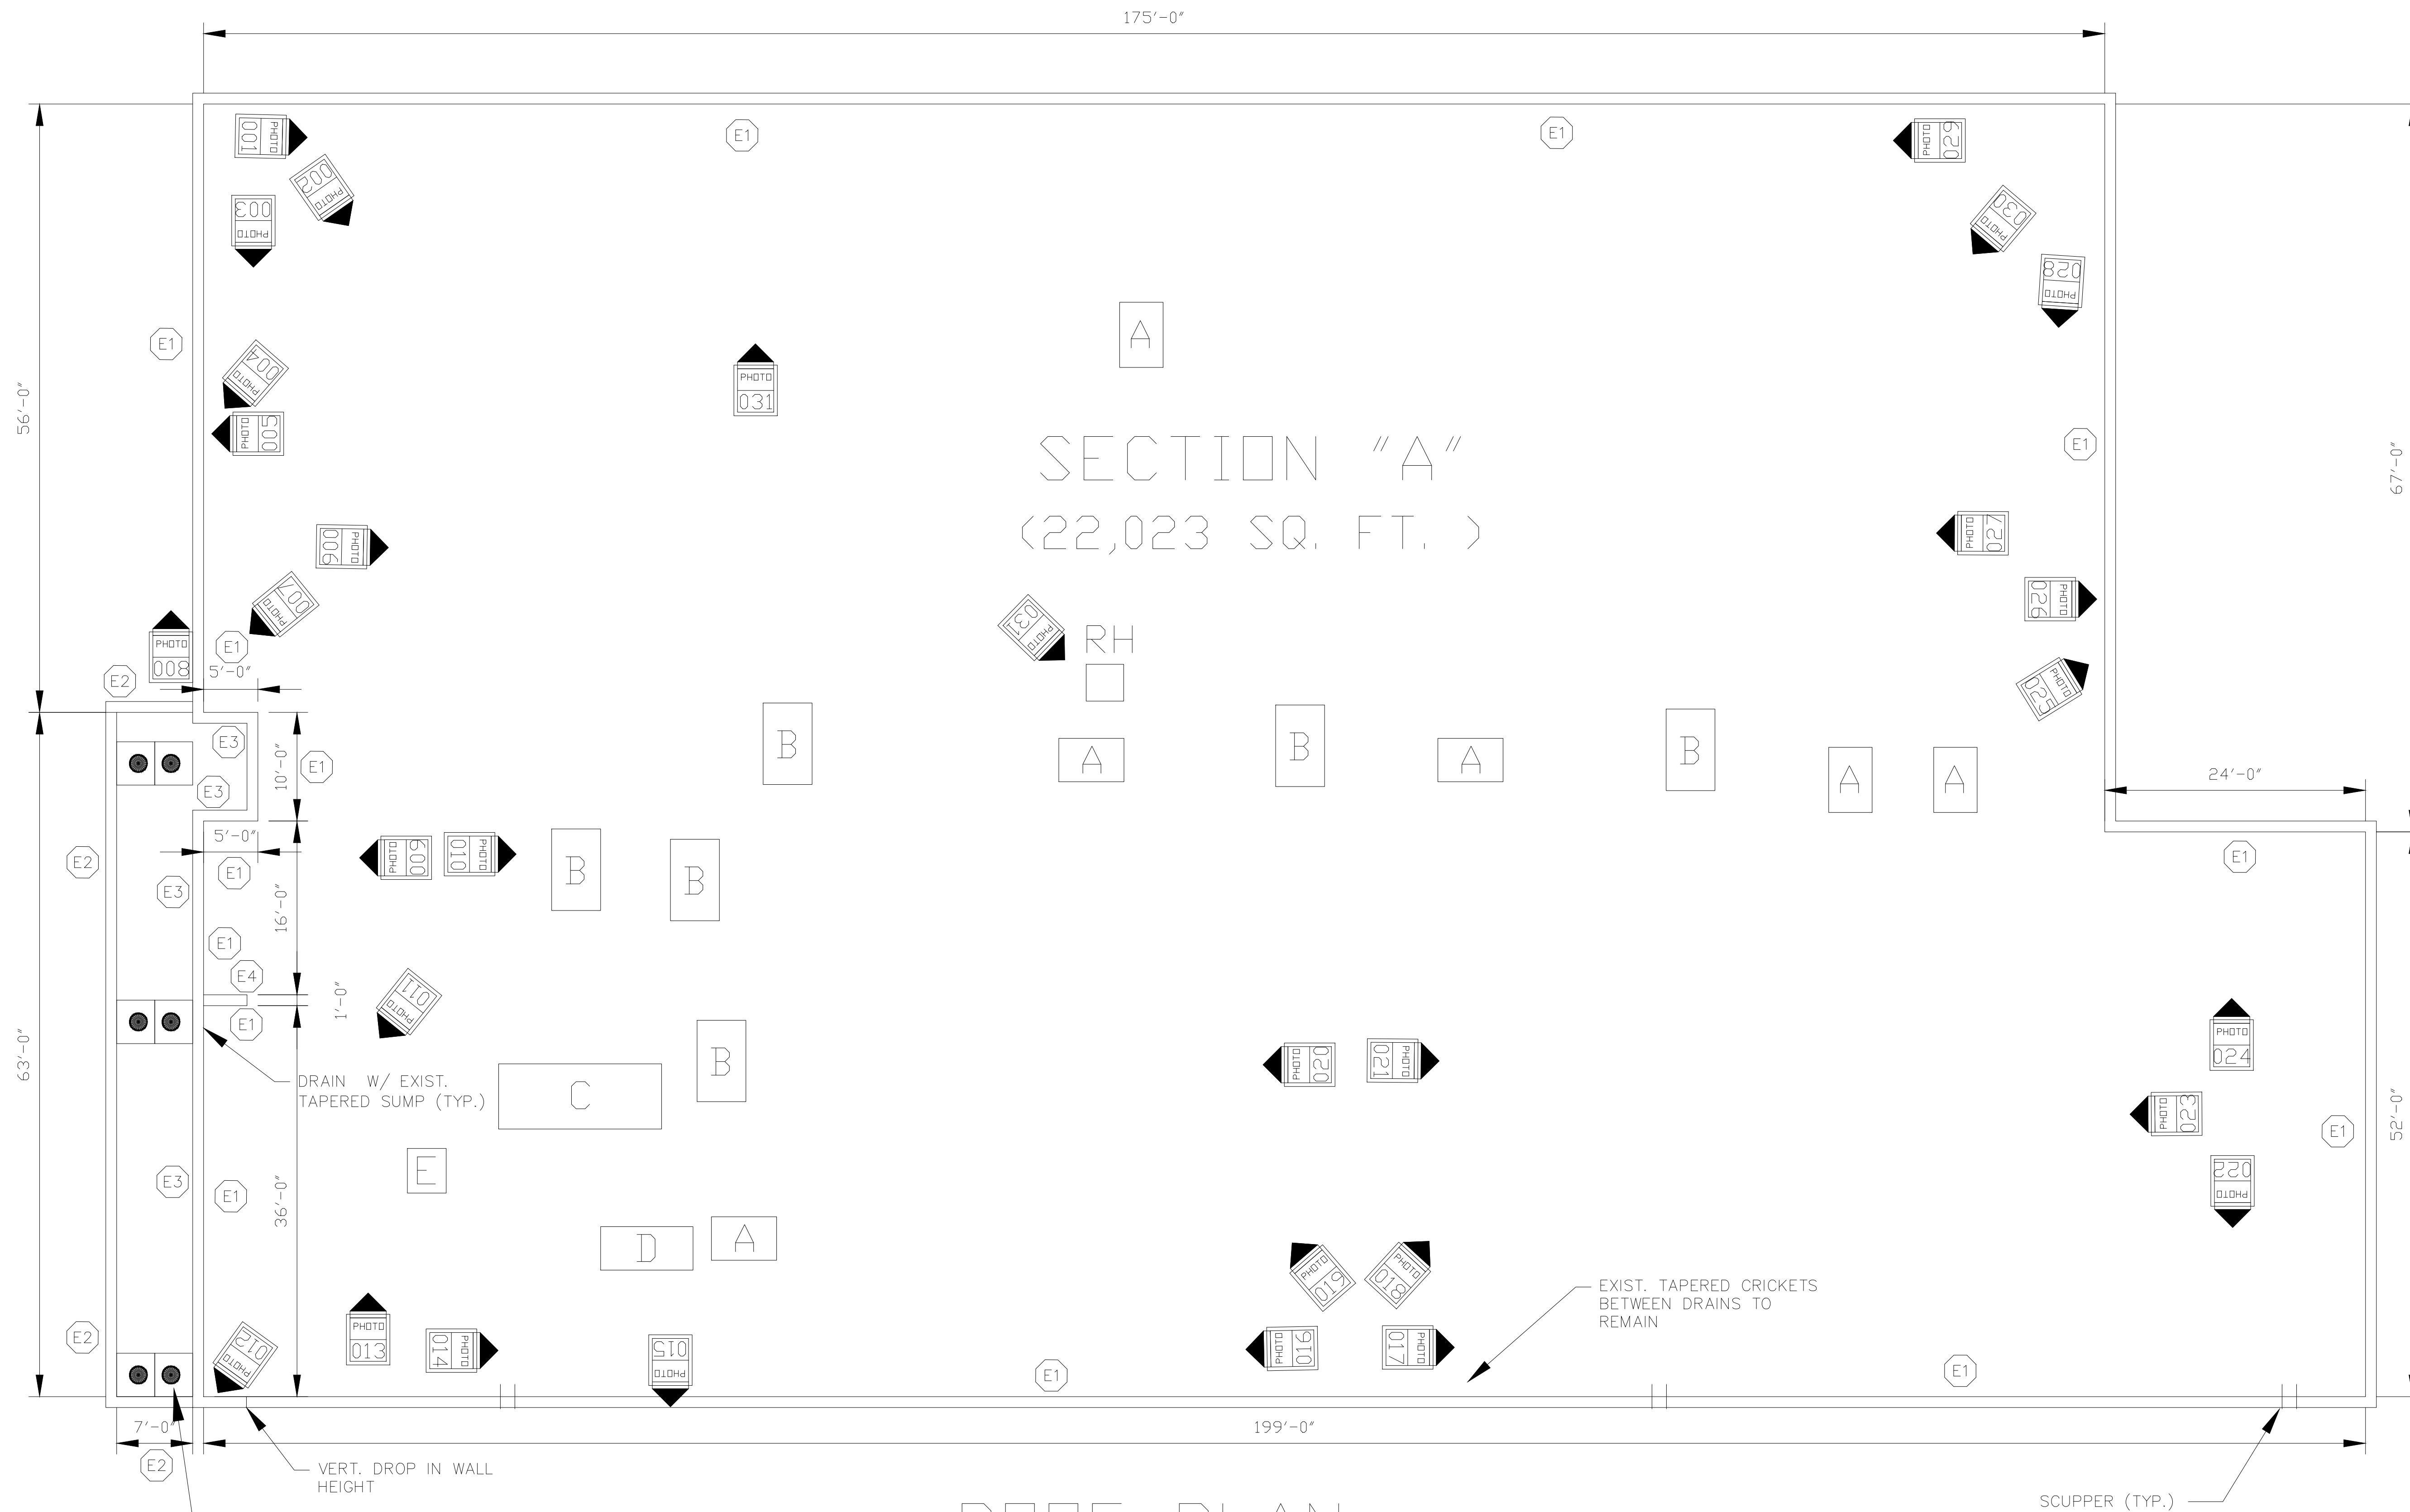

Penetrations List:

- Curbs**
A - 4'x6'
B - 4'6"x7'6"
C - 6'x15'
D - 4'x8'6" Curb with (2) Condensers and (1) Utility Hood on Top

- RTVS**
1'9"x1'9" - 7
E - 4'x4' - 1
2'6"x2'6" - 1

- Pipes**
1" - 1
3" - 3
4" - 1
5" - 1

- Kitchen Exhaust Fans**
1'9"x1'9" - 2

- Satellite Dish Base (Set on Walk Pads)**
4'x4' - 1
3'x3' - 1
10'x10' - 1

- RH - 2'10"x3'4"

General Notes



DISCLAIMER
ALL IDEAS, DESIGNS, ARRANGEMENTS, AND PLANS INDICATED OR REPRESENTED BY THIS DRAWING ARE OWNED BY, AND ARE THE PROPERTY OF ROOFINGPROJECTS.COM AND WERE CREATED, EVOLVED AND DEVELOPED FOR USE ON AND IN CONNECTION WITH THE SPECIFIED PROJECT. NONE OF SUCH IDEAS, DESIGNS, ARRANGEMENTS OR PLANS SHALL BE USED BY OR DISCLOSED TO ANY PARTY WHATSOEVER WITHOUT THE WRITTEN PERMISSION OF ROOFINGPROJECTS.COM.
WRITTEN DIMENSIONS ON THIS DRAWING SHALL TAKE PRECEDENCE OVER SCALED DIMENSIONS. CONTRACTORS SHALL VERIFY AND BE RESPONSIBLE FOR ALL DIMENSIONS AND CONDITIONS ON THE JOB AND THIS OFFICE MUST BE NOTIFIED OF ANY VARIATIONS FROM THE DIMENSIONS AND CONDITIONS SHOWN BY THESE DRAWINGS.

No.	Revision/Issue	Date
-----	----------------	------

Firm Name and Address

RoofingProjects-com
17 High Street
Suite 301
Norwalk,CT
06851

Project Name and Address

2024
Cinemark #1073
1090 N Hills Shopping Ctr
Ada, OK 74820

Project	Sheet
Date May 30, 2024	1
Scale 1/8" = 1'-0"	